


PROPOSED RESIDENTIAL DEVELOPMENT
FOR GREENWOOD ESTATES LIMITED
ON PLOT 15, ZONE L,
BANANA ISLAND, FORESHORE ESTATE,
OFF ONIKOYI ROAD, IKOYI,
ETI-OSA L.G.A, LAGOS STATE.

Architectural Drawings


REVISED FLOOR PLANS

MAY, 2019

100 SERIES

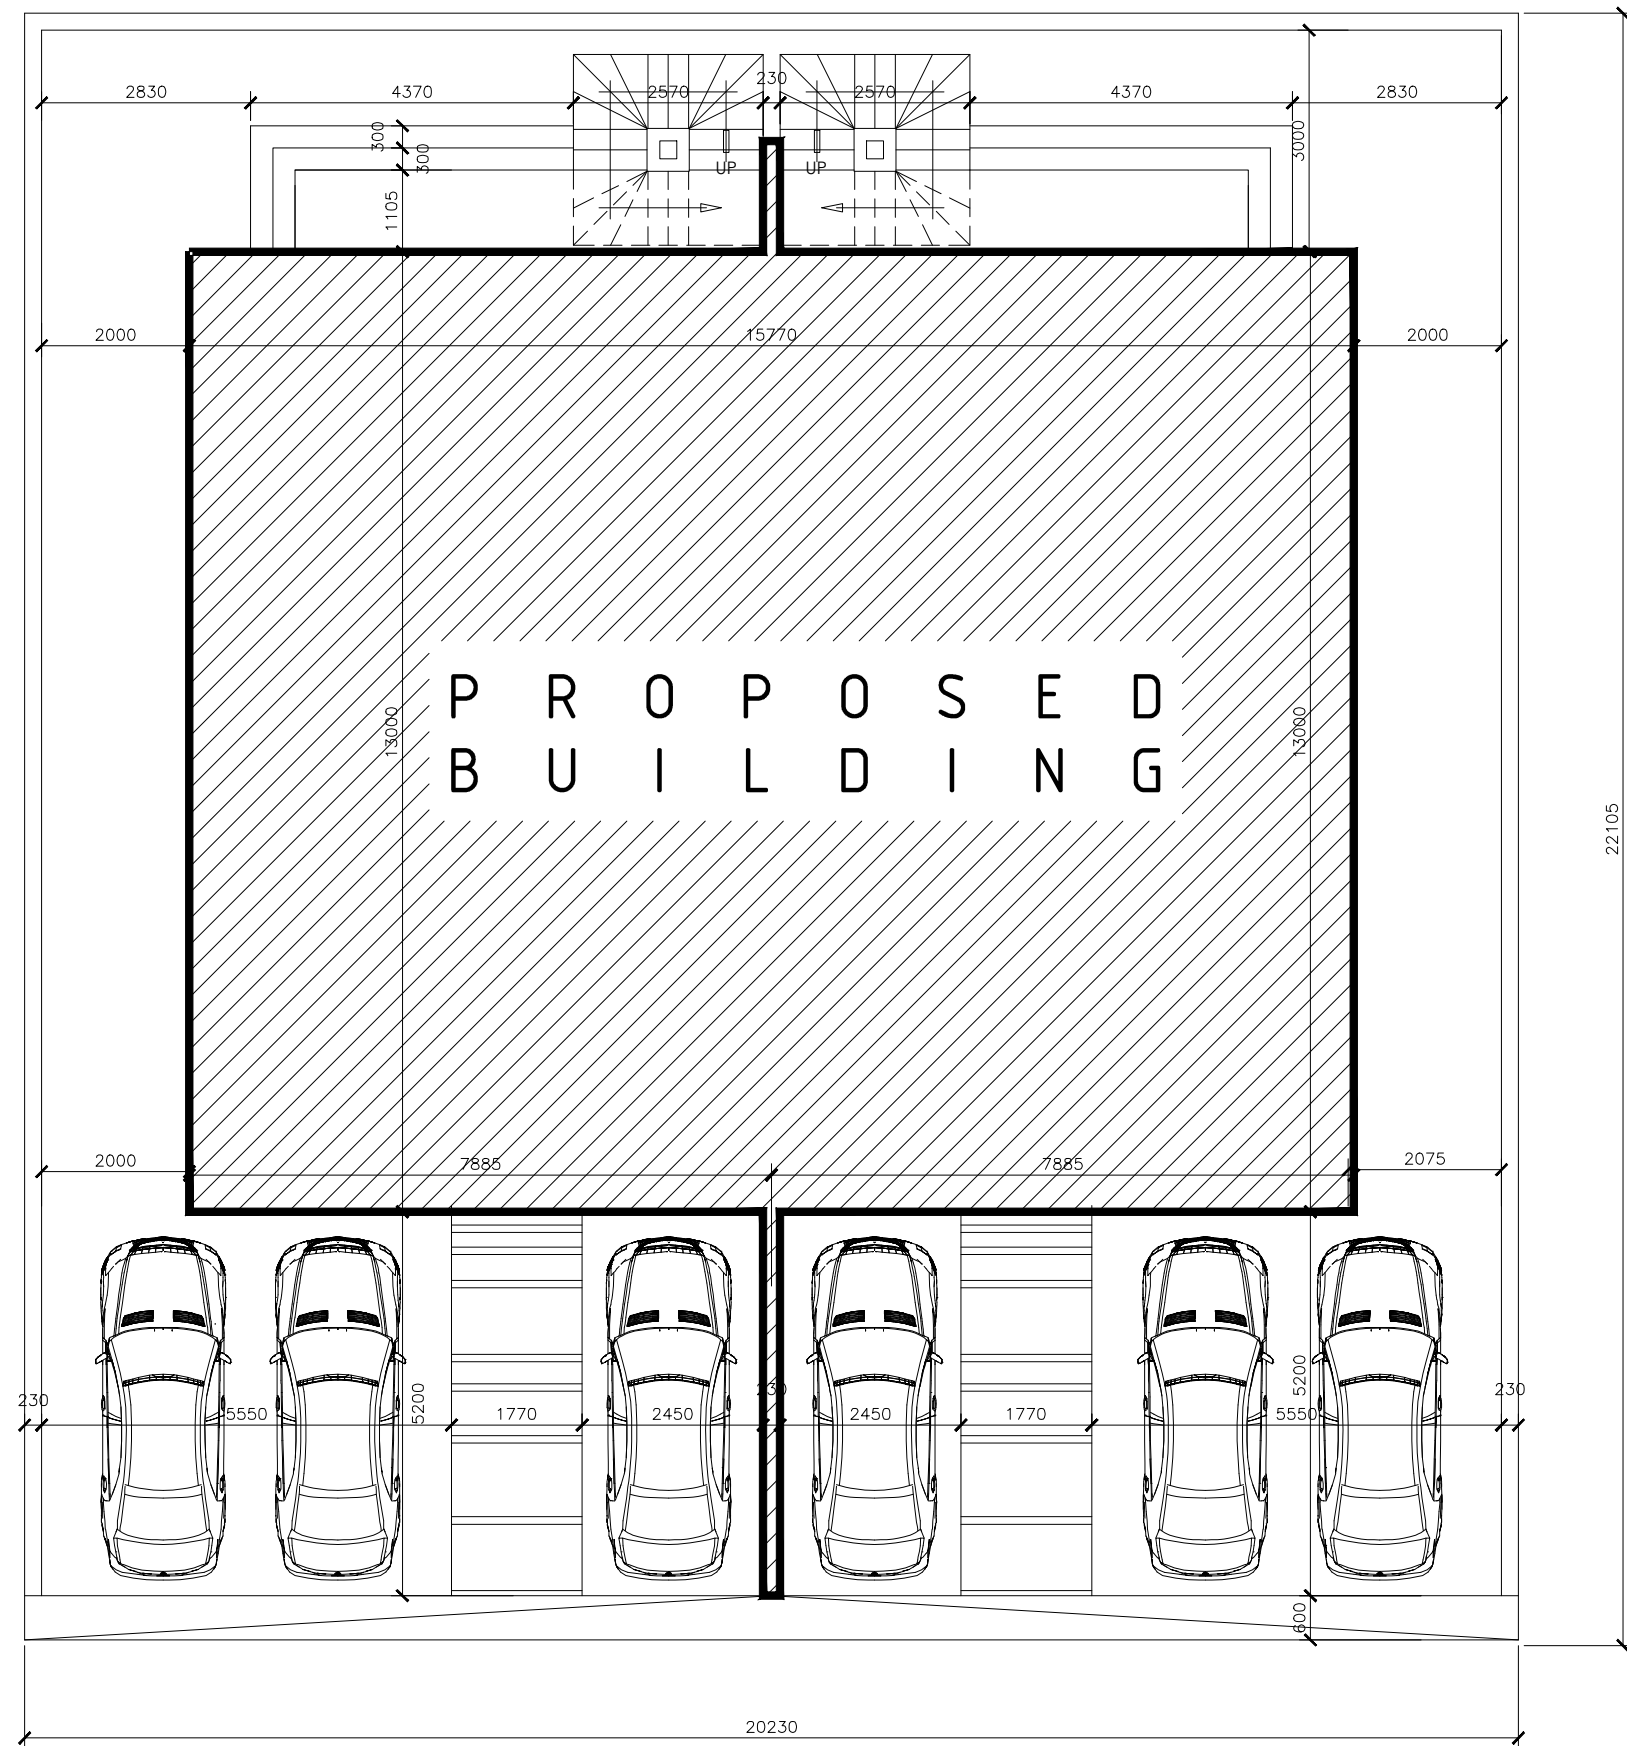

SITE PLAN
(BLOW UP)

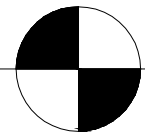

A101

- NOTES
1. NO DIMENSION TO BE SCALED
 2. DIMENSION TO BE CHECKED ON SITE.
 3. DIMENSIONS ARE TAKEN TO CENTRE LINES, OR STRUCTURAL SURFACE AND DO NOT INCLUDE FINISHES EXCEPT WHERE OTHERWISE STATED.
 4. ARCHITECTS ARE TO BE NOTIFIED OF ANY DISCREPANCIES BETWEEN THIS DRAWING AND OTHERS INCLUDING THOSE ISSUED BY CONSULTANT AND ~~NO~~ CONTRACTORS BEFORE COMMENCING WORKS.
 5. ALL MILD STEEL MEMBERS ~~TO BE~~ UNDERCOATED.
 6. ALL TIMBER MEMBERS ~~TO BE~~ APPROPRIATELY SEASONED & TREATED.

| NO | REVISIONS | DATE |
|--------------------|-----------|------|
| | | |
| DRAWING REFERENCES | | |
| | | |

ARCHITECTS



BARON
ARCHITECTURE

PROJECT
PROPOSED RESIDENTIAL DEVELOPMENT FOR
GREENWOOD ESTATES LIMITED
ON PLOT 15, ZONE L, BANANA ISLAND,
FORESHORE ESTATE, OFF ONIKOYI ROAD, IKOYI,
LAGOS STATE.


DRAWING PHASE
CONSTRUCTION
DOCUMENTATION

BUILDING TYPE
MAIN BUILDING
(SEMI-DETACHED DUPLEX)

DRAWING TITLE
SITE PLAN

| STATUS | CHECKED | DATE | STATUS | CHECKED | DATE |
|-------------|---------|------|--------------|---------|------|
| PRELIMINARY | | | APPROVAL | | |
| SCHEME | | | CONSTRUCTION | X | |
| REVIEW | | | RECORDS | | |

| | | | | |
|------------------------------|--------------|------------------|-----------------|-----------------|
| DESIGNED B.F | DRAWN L.F | CHECKED B.S | APPROVED B.S | DATE 05/2019 |
| PROJECT NO BAL/30/1016 | | SCALE 1:100 | | |
| DRAWING NO SH/01/GEA/A101 | | DATE MAY 2019 | | |

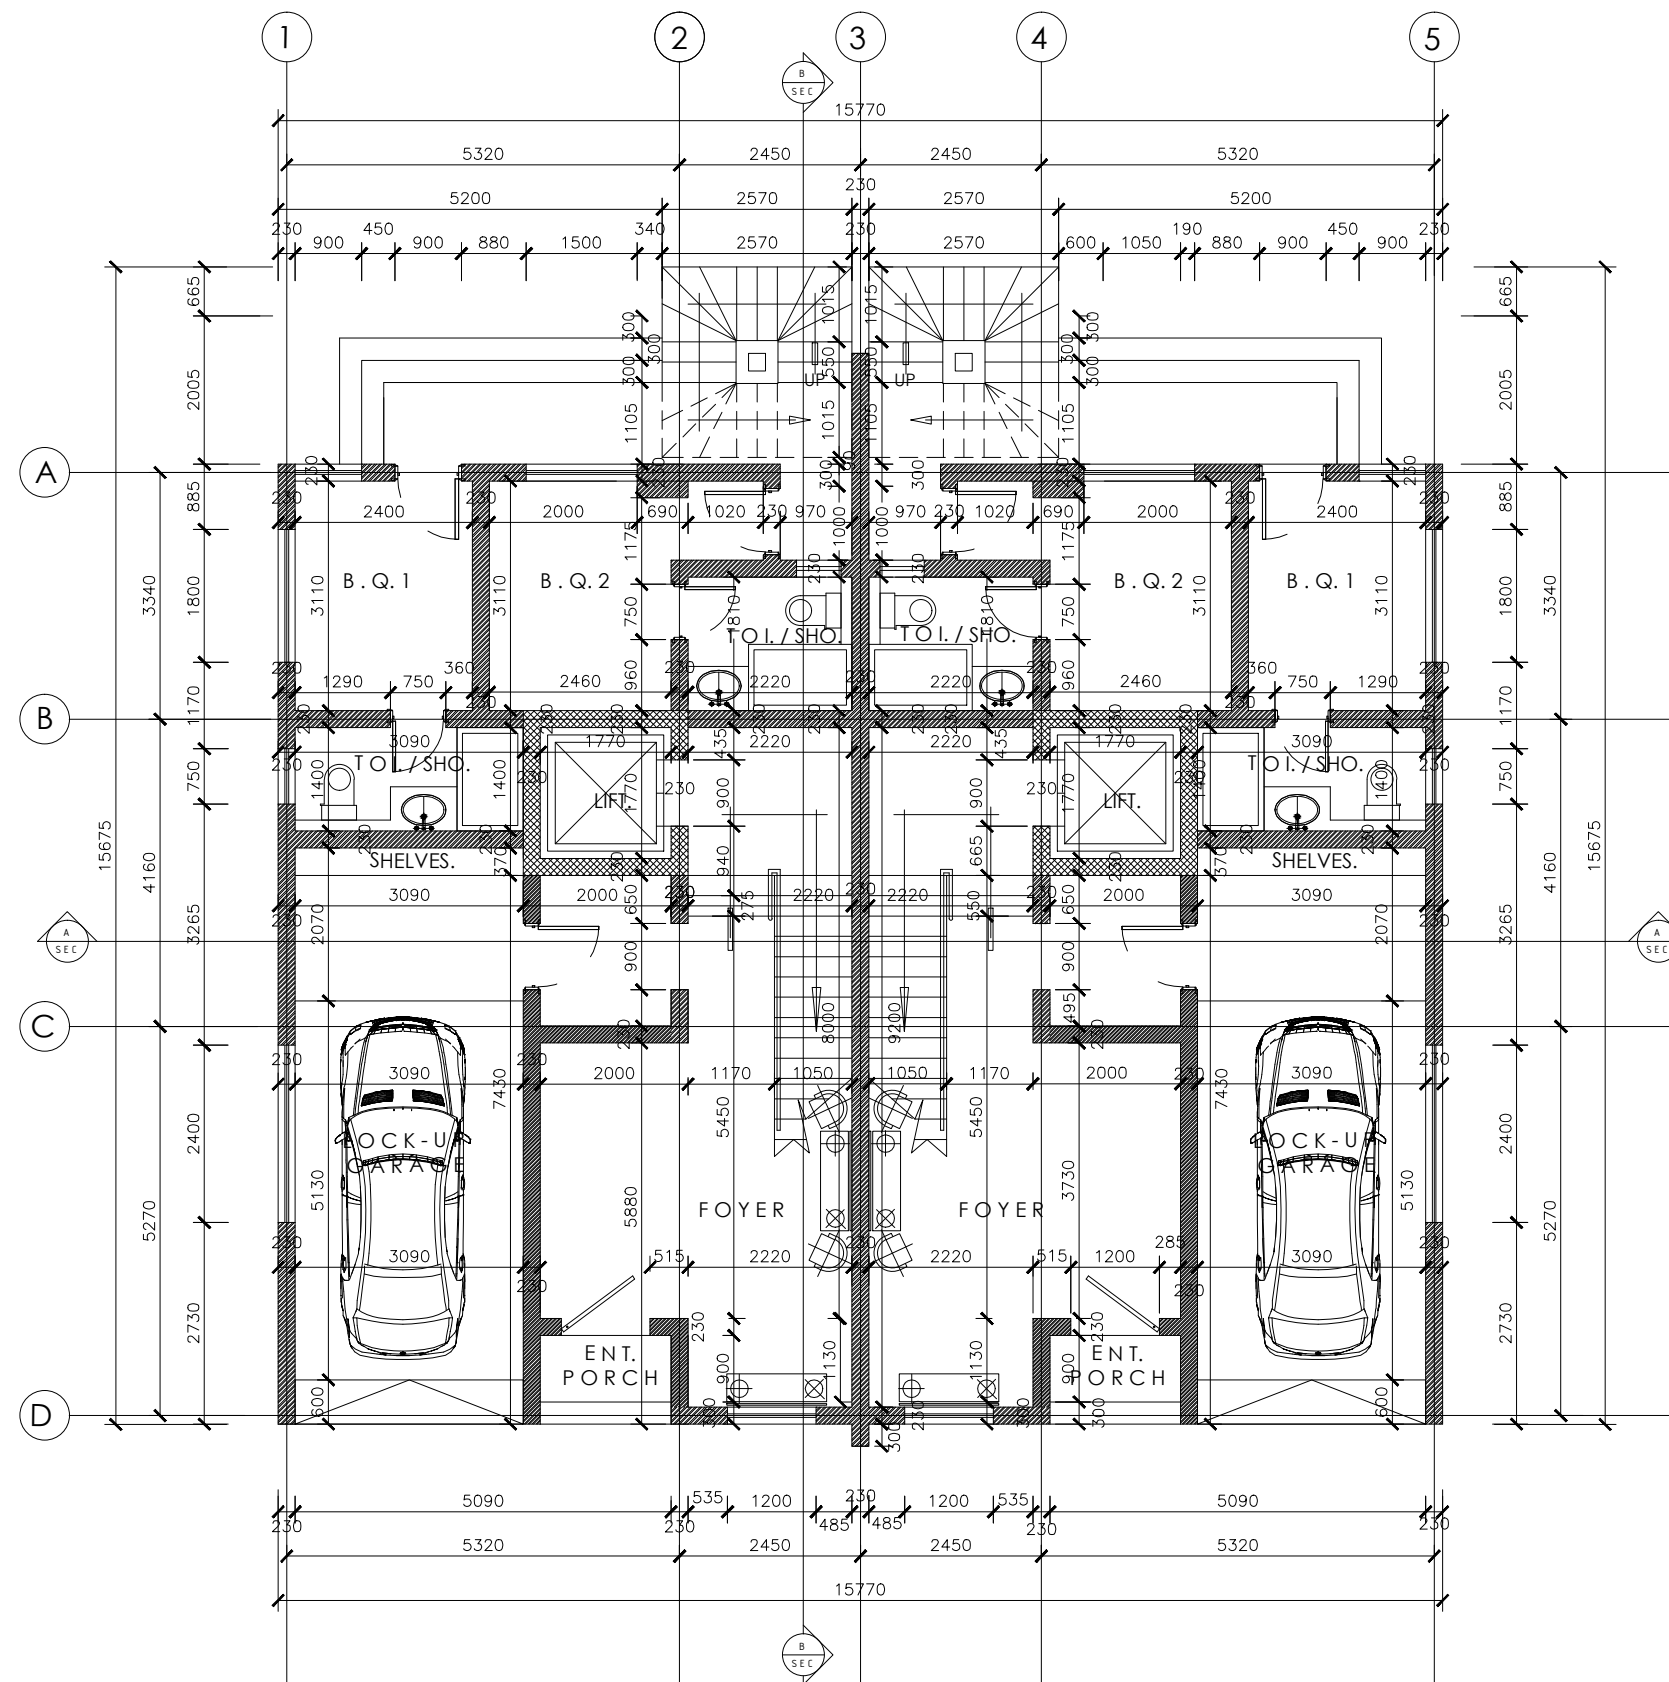

GROUND FLOOR PLAN

A102

- NOTES
1. NO DIMENSION TO BE SCALED
 2. DIMENSION TO BE CHECKED ON SITE.
 3. DIMENSIONS ARE TAKEN TO CENTRE LINES, OR STRUCTURAL SURFACE AND DO NOT INCLUDE FINISHES EXCEPT WHERE OTHERWISE STATED.
 4. ARCHITECTS ARE TO BE NOTIFIED OF ANY DISCREPANCIES BETWEEN THIS DRAWING AND OTHERS INCLUDING THOSE ISSUED BY CONSULTANT AND ~~NEEDING CONTRACTORS~~ BEFORE COMMENCING WORKS.
 5. ALL MILD STEEL MEMBERS ~~TO BE~~ UNDERCOATED.
 6. ALL TIMBER MEMBERS ~~TO BE~~ APPROPRIATELY SEASONED & TREATED.

| NO | REVISIONS | DATE |
|--------------------|-----------|------|
| | | |
| DRAWING REFERENCES | | |

ARCHITECTS



BARON
ARCHITECTURE

PROJECT
PROPOSED RESIDENTIAL DEVELOPMENT FOR
GREENWOOD ESTATES LIMITED
ON PLOT 15, ZONE L, BANANA ISLAND,
FORESHORE ESTATE, OFF ONIKOYI ROAD, IKOYI,
LAGOS STATE.


DRAWING PHASE
**CONSTRUCTION
DOCUMENTATION**

BUILDING TYPE
**MAIN BUILDING
(SEMI-DETACHED DUPLEX)**


DRAWING TITLE
GROUND FLOOR PLAN

| STATUS | CHECKED | DATE | STATUS | CHECKED | DATE |
|-------------|---------|------|--------------|---------|------|
| PRELIMINARY | | | APPROVAL | | |
| SCHEME | | | CONSTRUCTION | X | |
| REVIEW | | | RECORDS | | |

| DESIGNED | DRAWN | CHECKED | APPROVED | DATE |
|------------------------------|-------|------------------|----------|---------|
| B.F | L.F | B.S | B.S | 05/2019 |
| PROJECT NO BAL/30/1016 | | SCALE 1:100 | | |
| DRAWING NO SH/02/GEA/A102 | | DATE MAY 2019 | | |

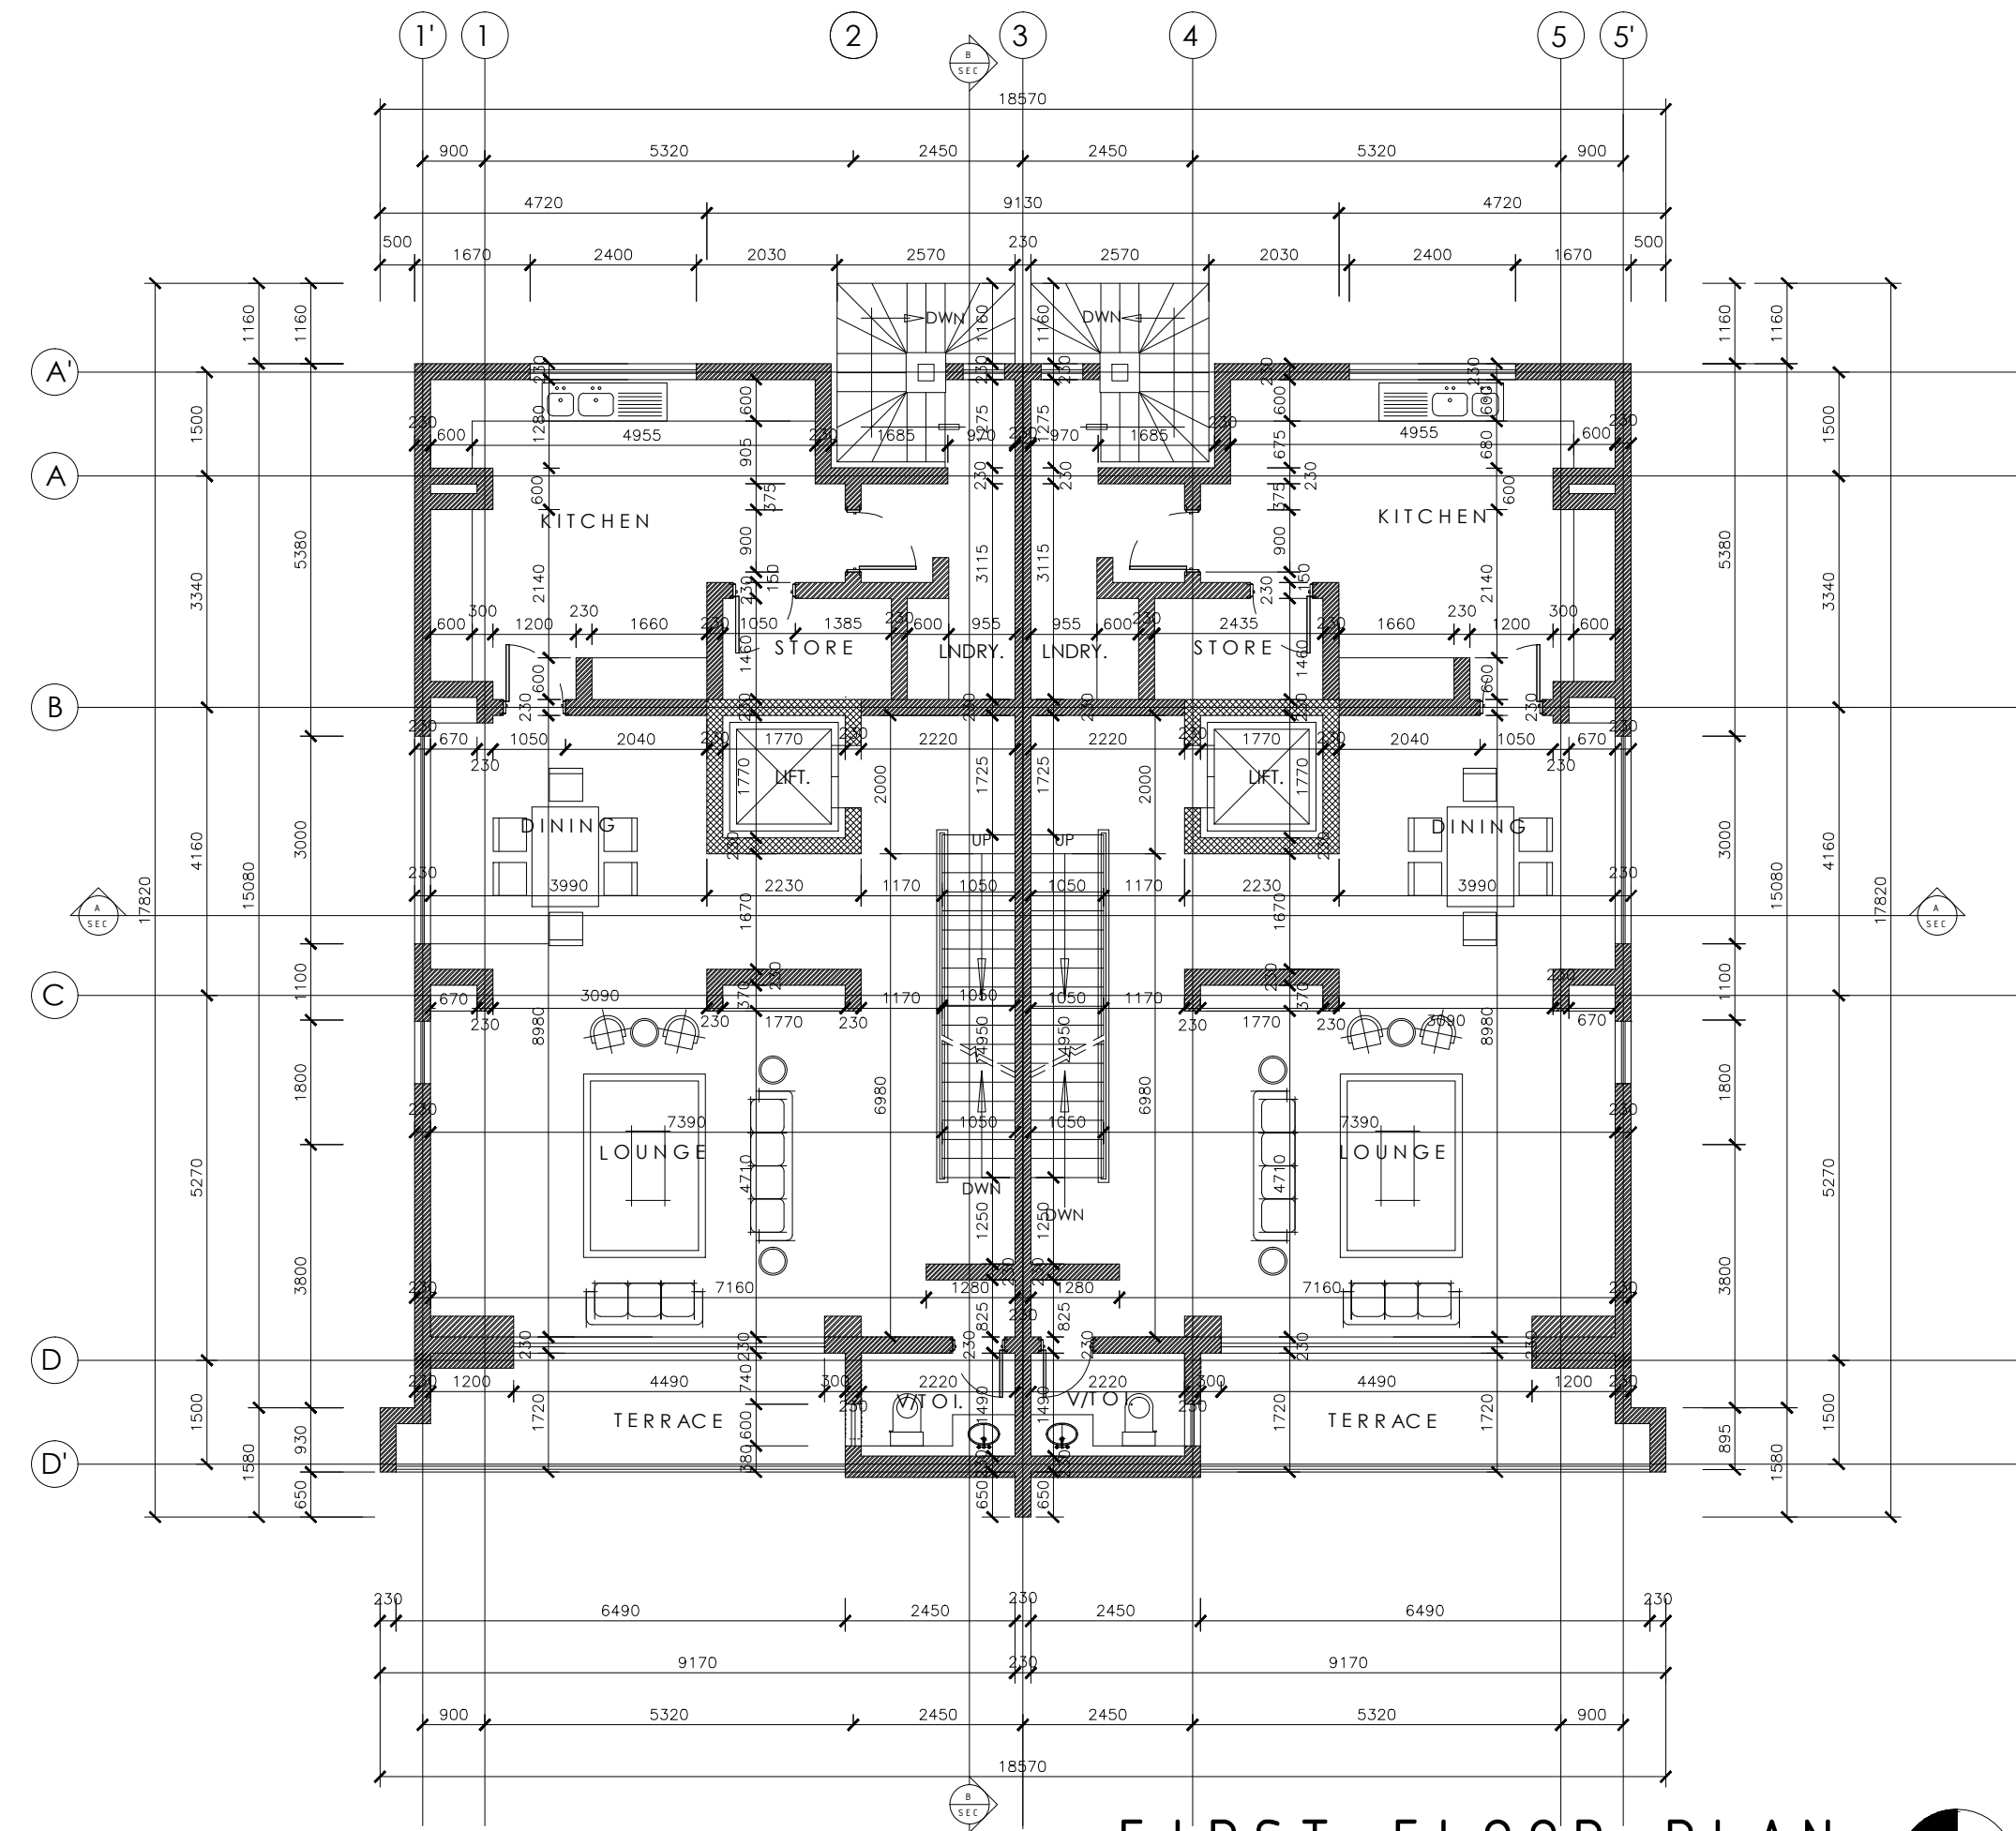

FIRST FLOOR PLAN

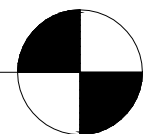

A103

NOTES

1. NO DIMENSION TO BE SCALED
2. DIMENSION TO BE CHECKED ON SITE.
3. DIMENSIONS ARE TAKEN TO CENTRE LINES, OR STRUCTURAL SURFACE AND DO NOT INCLUDE FINISHES EXCEPT WHERE OTHERWISE STATED.
4. ARCHITECTS ARE TO BE NOTIFIED OF ANY DISCREPANCIES BETWEEN THIS DRAWING AND OTHERS INCLUDING THOSE ISSUED BY CONSULTANT AND ~~NO~~ CONTRACTORS BEFORE COMMENCING WORKS.
5. ALL MILD STEEL MEMBERS ~~TO BE~~ UNDERCOATED.
6. ALL TIMBER MEMBERS ~~TO BE~~ APPROPRIATELY SEASONED & TREATED.

| NO | REVISIONS | DATE |
|----|-----------|------|
| | | |
| | | |
| | | |
| | | |

| DRAWING REFERENCES |
|--------------------|
| |
| |
| |

ARCHITECTS



PROJECT
PROPOSED RESIDENTIAL DEVELOPMENT FOR
GREENWOOD ESTATES LIMITED
ON PLOT 15, ZONE L, BANANA ISLAND,
FORESHORE ESTATE, OFF ONIKOYI ROAD, IKOYI,
LAGOS STATE.

DRAWING PHASE

CONSTRUCTION
DOCUMENTATION

BUILDING TYPE


MAIN BUILDING
(SEMI-DETACHED DUPLEX)

DRAWING TITLE

FIRST FLOOR PLAN

| STATUS | CHECKED | DATE | STATUS | CHECKED | DATE |
|-------------|---------|------|--------------|---------|------|
| PRELIMINARY | | | APPROVAL | | |
| SCHEME | | | CONSTRUCTION | X | |
| REVIEW | | | RECORDS | | |

| DESIGNED | DRAWN | CHECKED | APPROVED | DATE |
|------------|----------------|---------|----------|---------|
| B.F | L.F | B.S | B.S | 05/2019 |
| PROJECT NO | BAL/30/1016 | SCALE | 1:100 | |
| DRAWING NO | SH/03/GEA/A103 | DATE | MAY 2019 | |

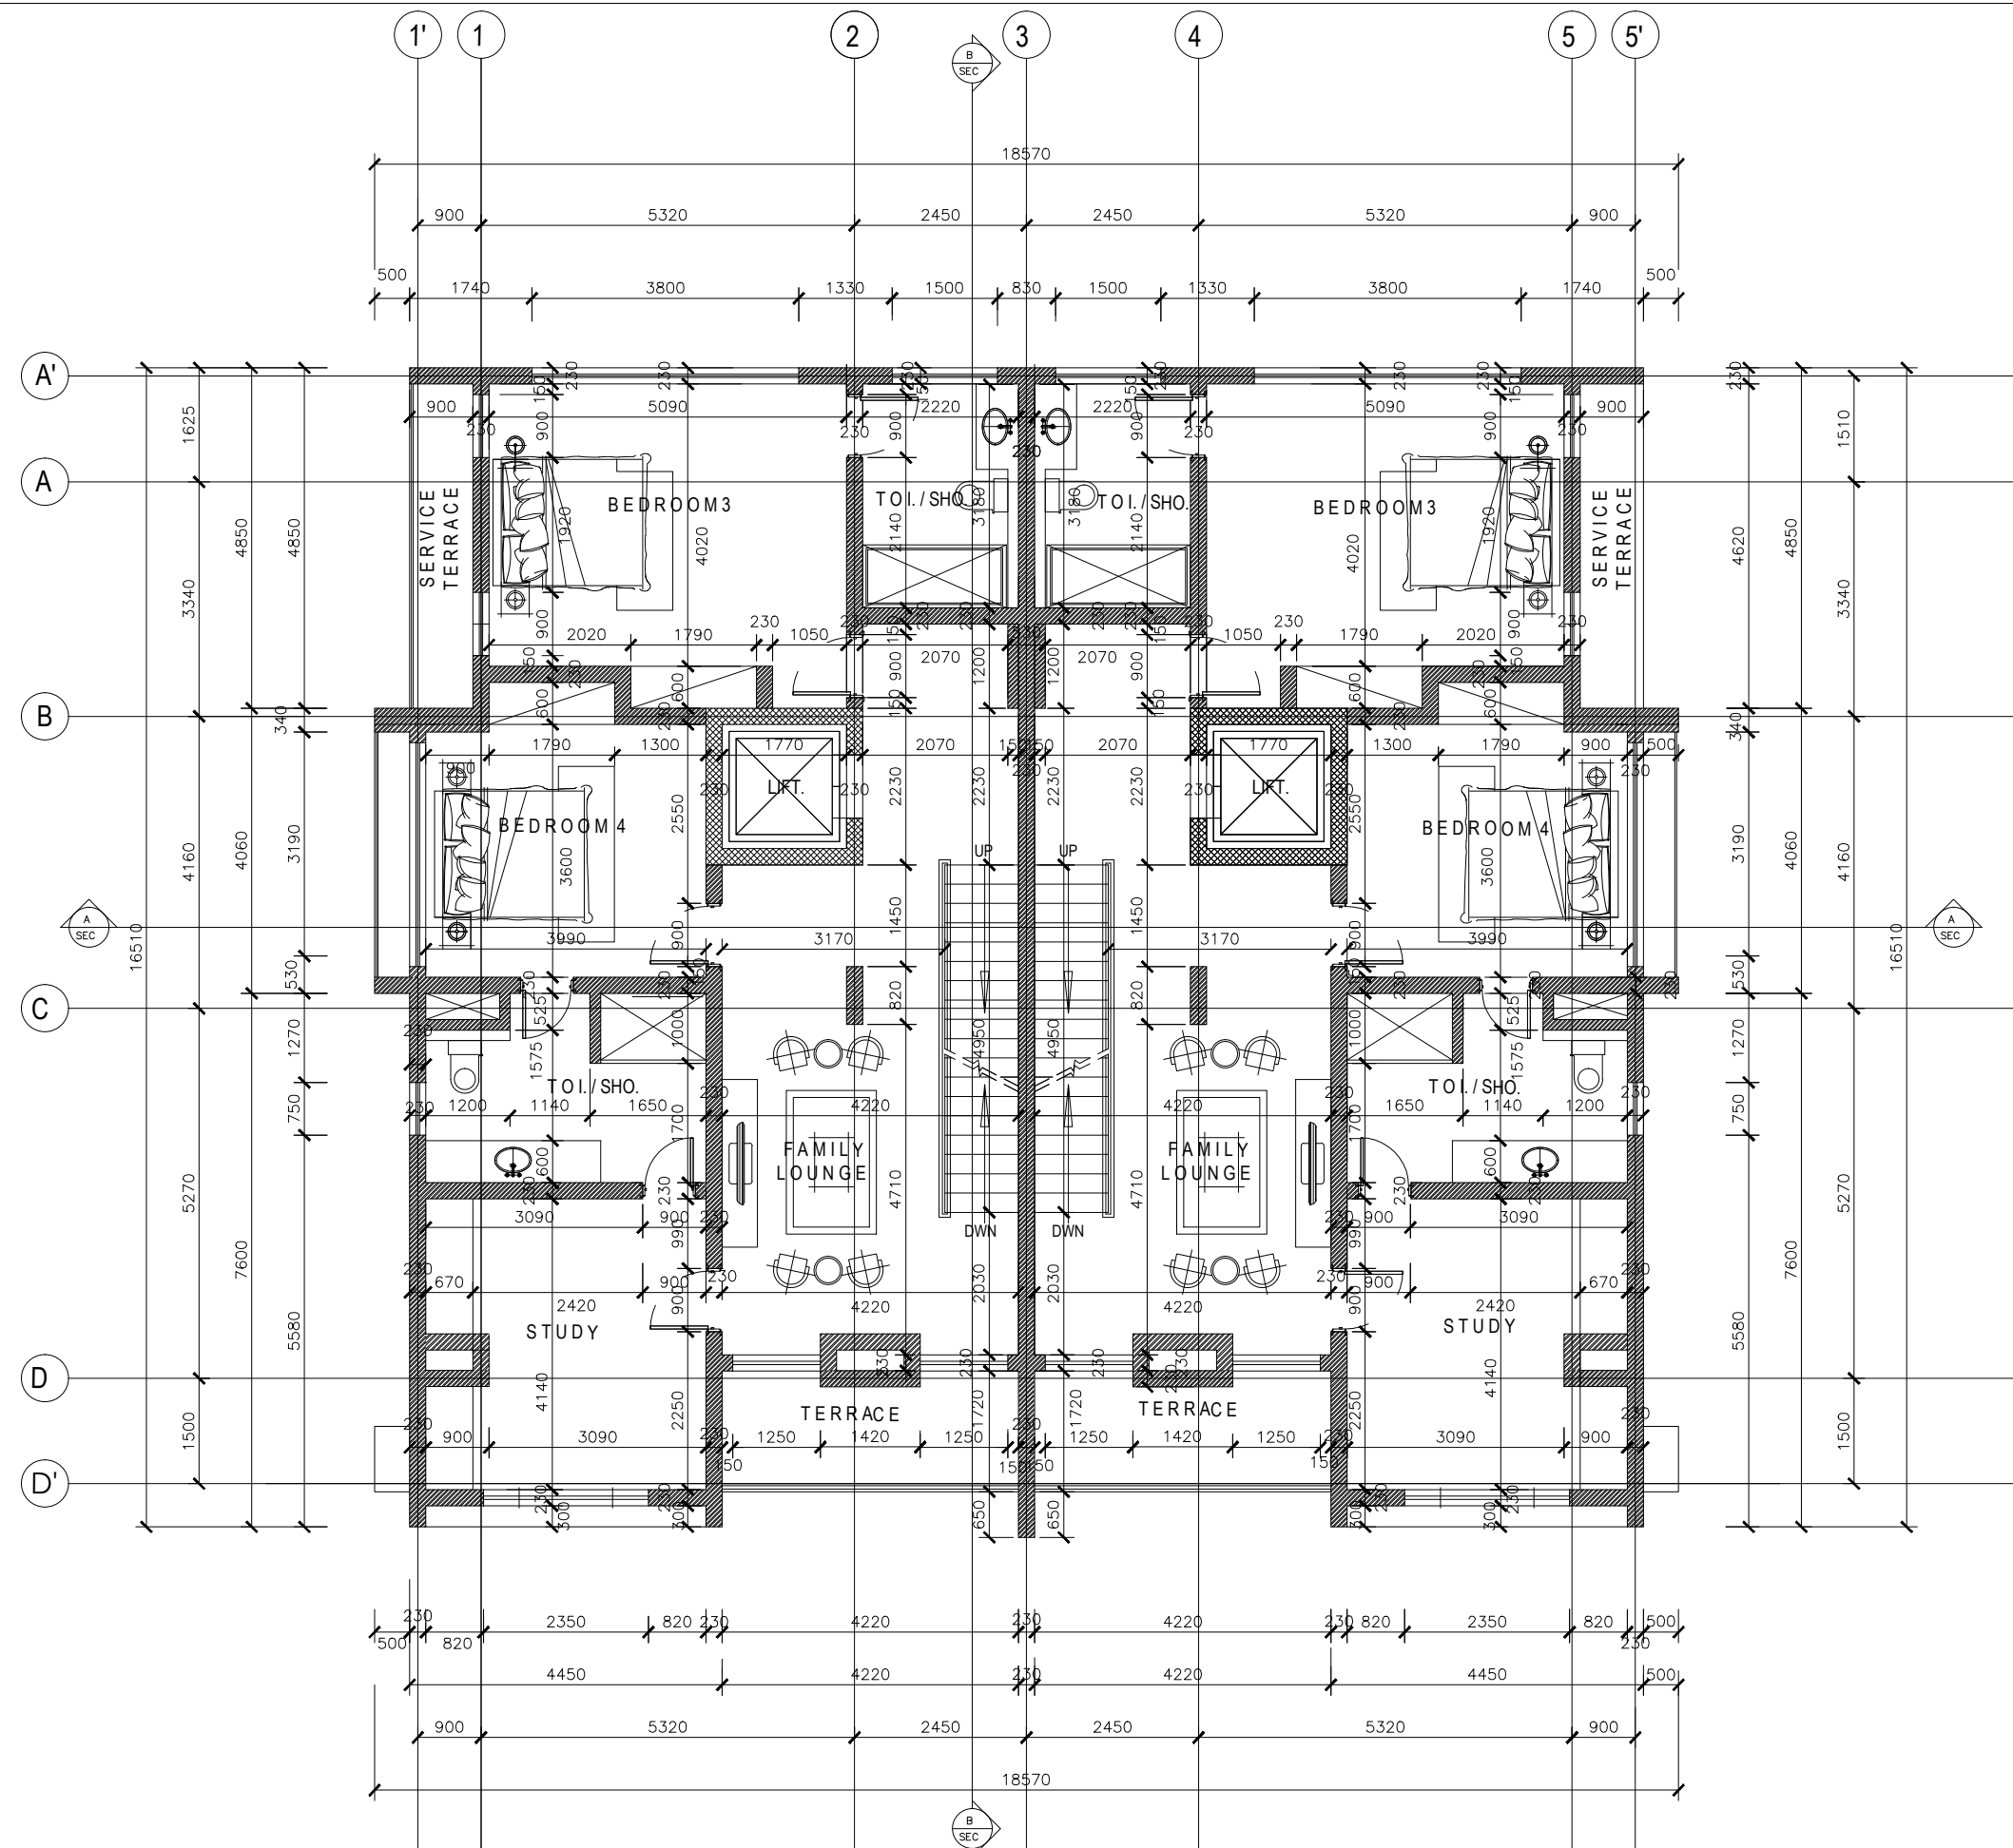

SECOND FLOOR PLAN



- NOTES
1. NO DIMENSION TO BE SCALED
 2. DIMENSION TO BE CHECKED ON SITE.
 3. DIMENSIONS ARE TAKEN TO CENTRE LINES, OR STRUCTURAL SURFACE AND DO NOT INCLUDE FINISHES EXCEPT WHERE OTHERWISE STATED.
 4. ARCHITECTS ARE TO BE NOTIFIED OF ANY DISCREPANCIES BETWEEN THIS DRAWING AND OTHERS INCLUDING THOSE ISSUED BY CONSULTANT AND ~~NO~~ CONTRACTORS BEFORE COMMENCING WORKS.
 5. ALL MILD STEEL MEMBERS ~~TO BE~~ CODE UNDERCOATED.
 6. ALL TIMBER MEMBERS ~~TO BE~~ APPROPRIATELY SEASONED & TREATED.

| NO | REVISIONS | DATE |
|--------------------|-----------|------|
| | | |
| DRAWING REFERENCES | | |
| | | |



PROJECT
PROPOSED RESIDENTIAL DEVELOPMENT FOR
GREENWOOD ESTATES LIMITED
ON PLOT 15, ZONE L, BANANA ISLAND,
FORESHORE ESTATE, OFF ONIKOYI ROAD, IKOYI,
LAGOS STATE.


DRAWING PHASE
CONSTRUCTION
DOCUMENTATION

BUILDING TYPE
MAIN BUILDING
(SEMI-DETACHED DUPLEX)

DRAWING TITLE
SECOND FLOOR PLAN

| STATUS | CHECKED | DATE | STATUS | CHECKED | DATE |
|-------------|---------|------|--------------|---------|------|
| PRELIMINARY | | | APPROVAL | | |
| SCHEME | | | CONSTRUCTION | X | |
| REVIEW | | | RECORDS | | |

| DESIGNED | DRAWN | CHECKED | APPROVED | DATE |
|------------|----------------|---------|----------|---------|
| B.F | L.F | B.S | B.S | 05/2019 |
| PROJECT NO | BAL/30/1016 | SCALE | 1:100 | |
| DRAWING NO | SH/04/GEA/A104 | DATE | MAY 2019 | |

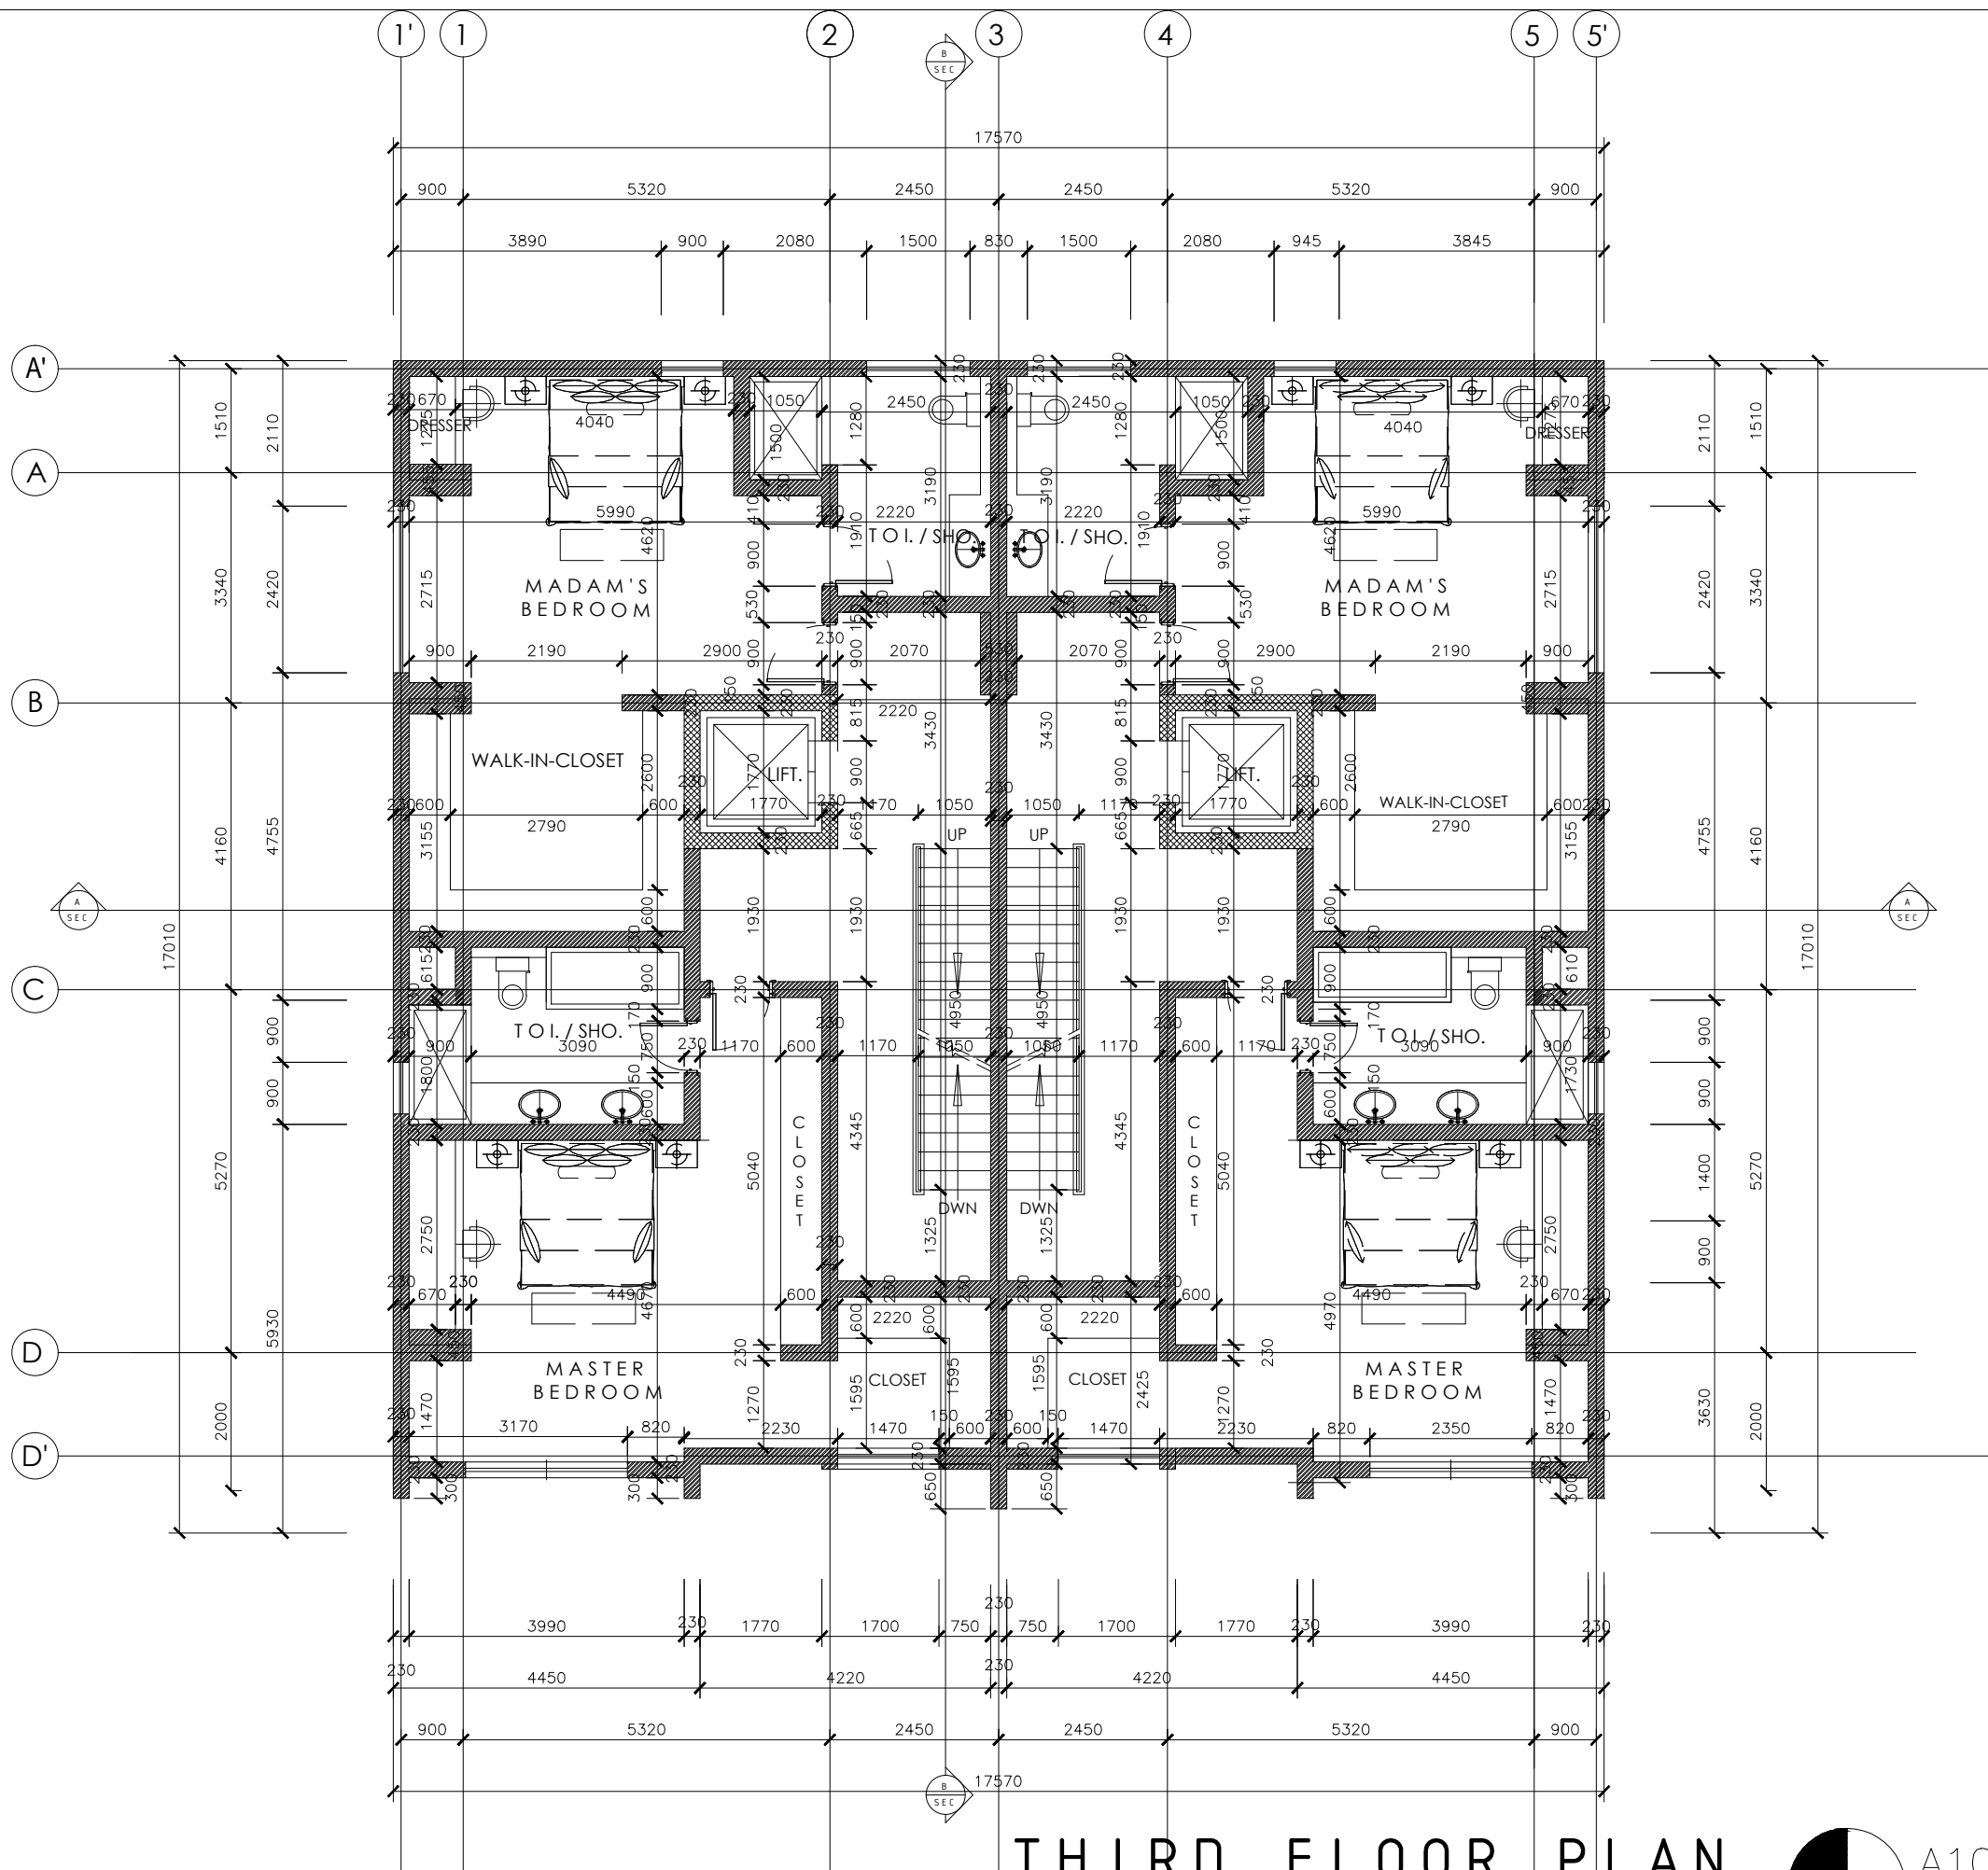

THIRD FLOOR PLAN



- NOTES
1. NO DIMENSION TO BE SCALED
 2. DIMENSION TO BE CHECKED ON SITE.
 3. DIMENSIONS ARE TAKEN TO CENTRE LINES, OR STRUCTURAL SURFACE AND DO NOT INCLUDE FINISHES EXCEPT WHERE OTHERWISE STATED.
 4. ARCHITECTS ARE TO BE NOTIFIED OF ANY DISCREPANCIES BETWEEN THIS DRAWING AND OTHERS INCLUDING THOSE ISSUED BY CONSULTANT AND ~~NO~~ CONTRACTORS BEFORE COMMENCING WORKS.
 5. ALL MILD STEEL MEMBERS ~~SHOULD BE~~ UNDERCOATED.
 6. ALL TIMBER MEMBERS ~~SHOULD BE~~ APPROPRIATELY SEASONED & TREATED.

| NO | REVISIONS | DATE |
|----|-----------|------|
| | | |
| | | |
| | | |

| DRAWING REFERENCES | |
|--------------------|--|
| | |
| | |
| | |



PROJECT
PROPOSED RESIDENTIAL DEVELOPMENT FOR
GREENWOOD ESTATES LIMITED
ON PLOT 15, ZONE L, BANANA ISLAND,
FORESHORE ESTATE, OFF ONIKOYI ROAD, IKOYI,
LAGOS STATE.


DRAWING PHASE
CONSTRUCTION
DOCUMENTATION

BUILDING TYPE
MAIN BUILDING
(SEMI-DETACHED DUPLEX)

DRAWING TITLE
THIRD FLOOR PLAN

| STATUS | CHECKED | DATE | STATUS | CHECKED | DATE |
|-------------|---------|------|--------------|---------|------|
| PRELIMINARY | | | APPROVAL | | |
| SCHEME | | | CONSTRUCTION | X | |
| REVIEW | | | RECORDS | | |

| DESIGNED | DRAWN | CHECKED | APPROVED | DATE |
|------------|----------------|---------|----------|---------|
| B.F | L.F | B.S | B.S | 05/2019 |
| PROJECT NO | BAL/30/1016 | SCALE | 1:100 | |
| DRAWING NO | SH/05/GEA/A105 | DATE | MAY 2019 | |

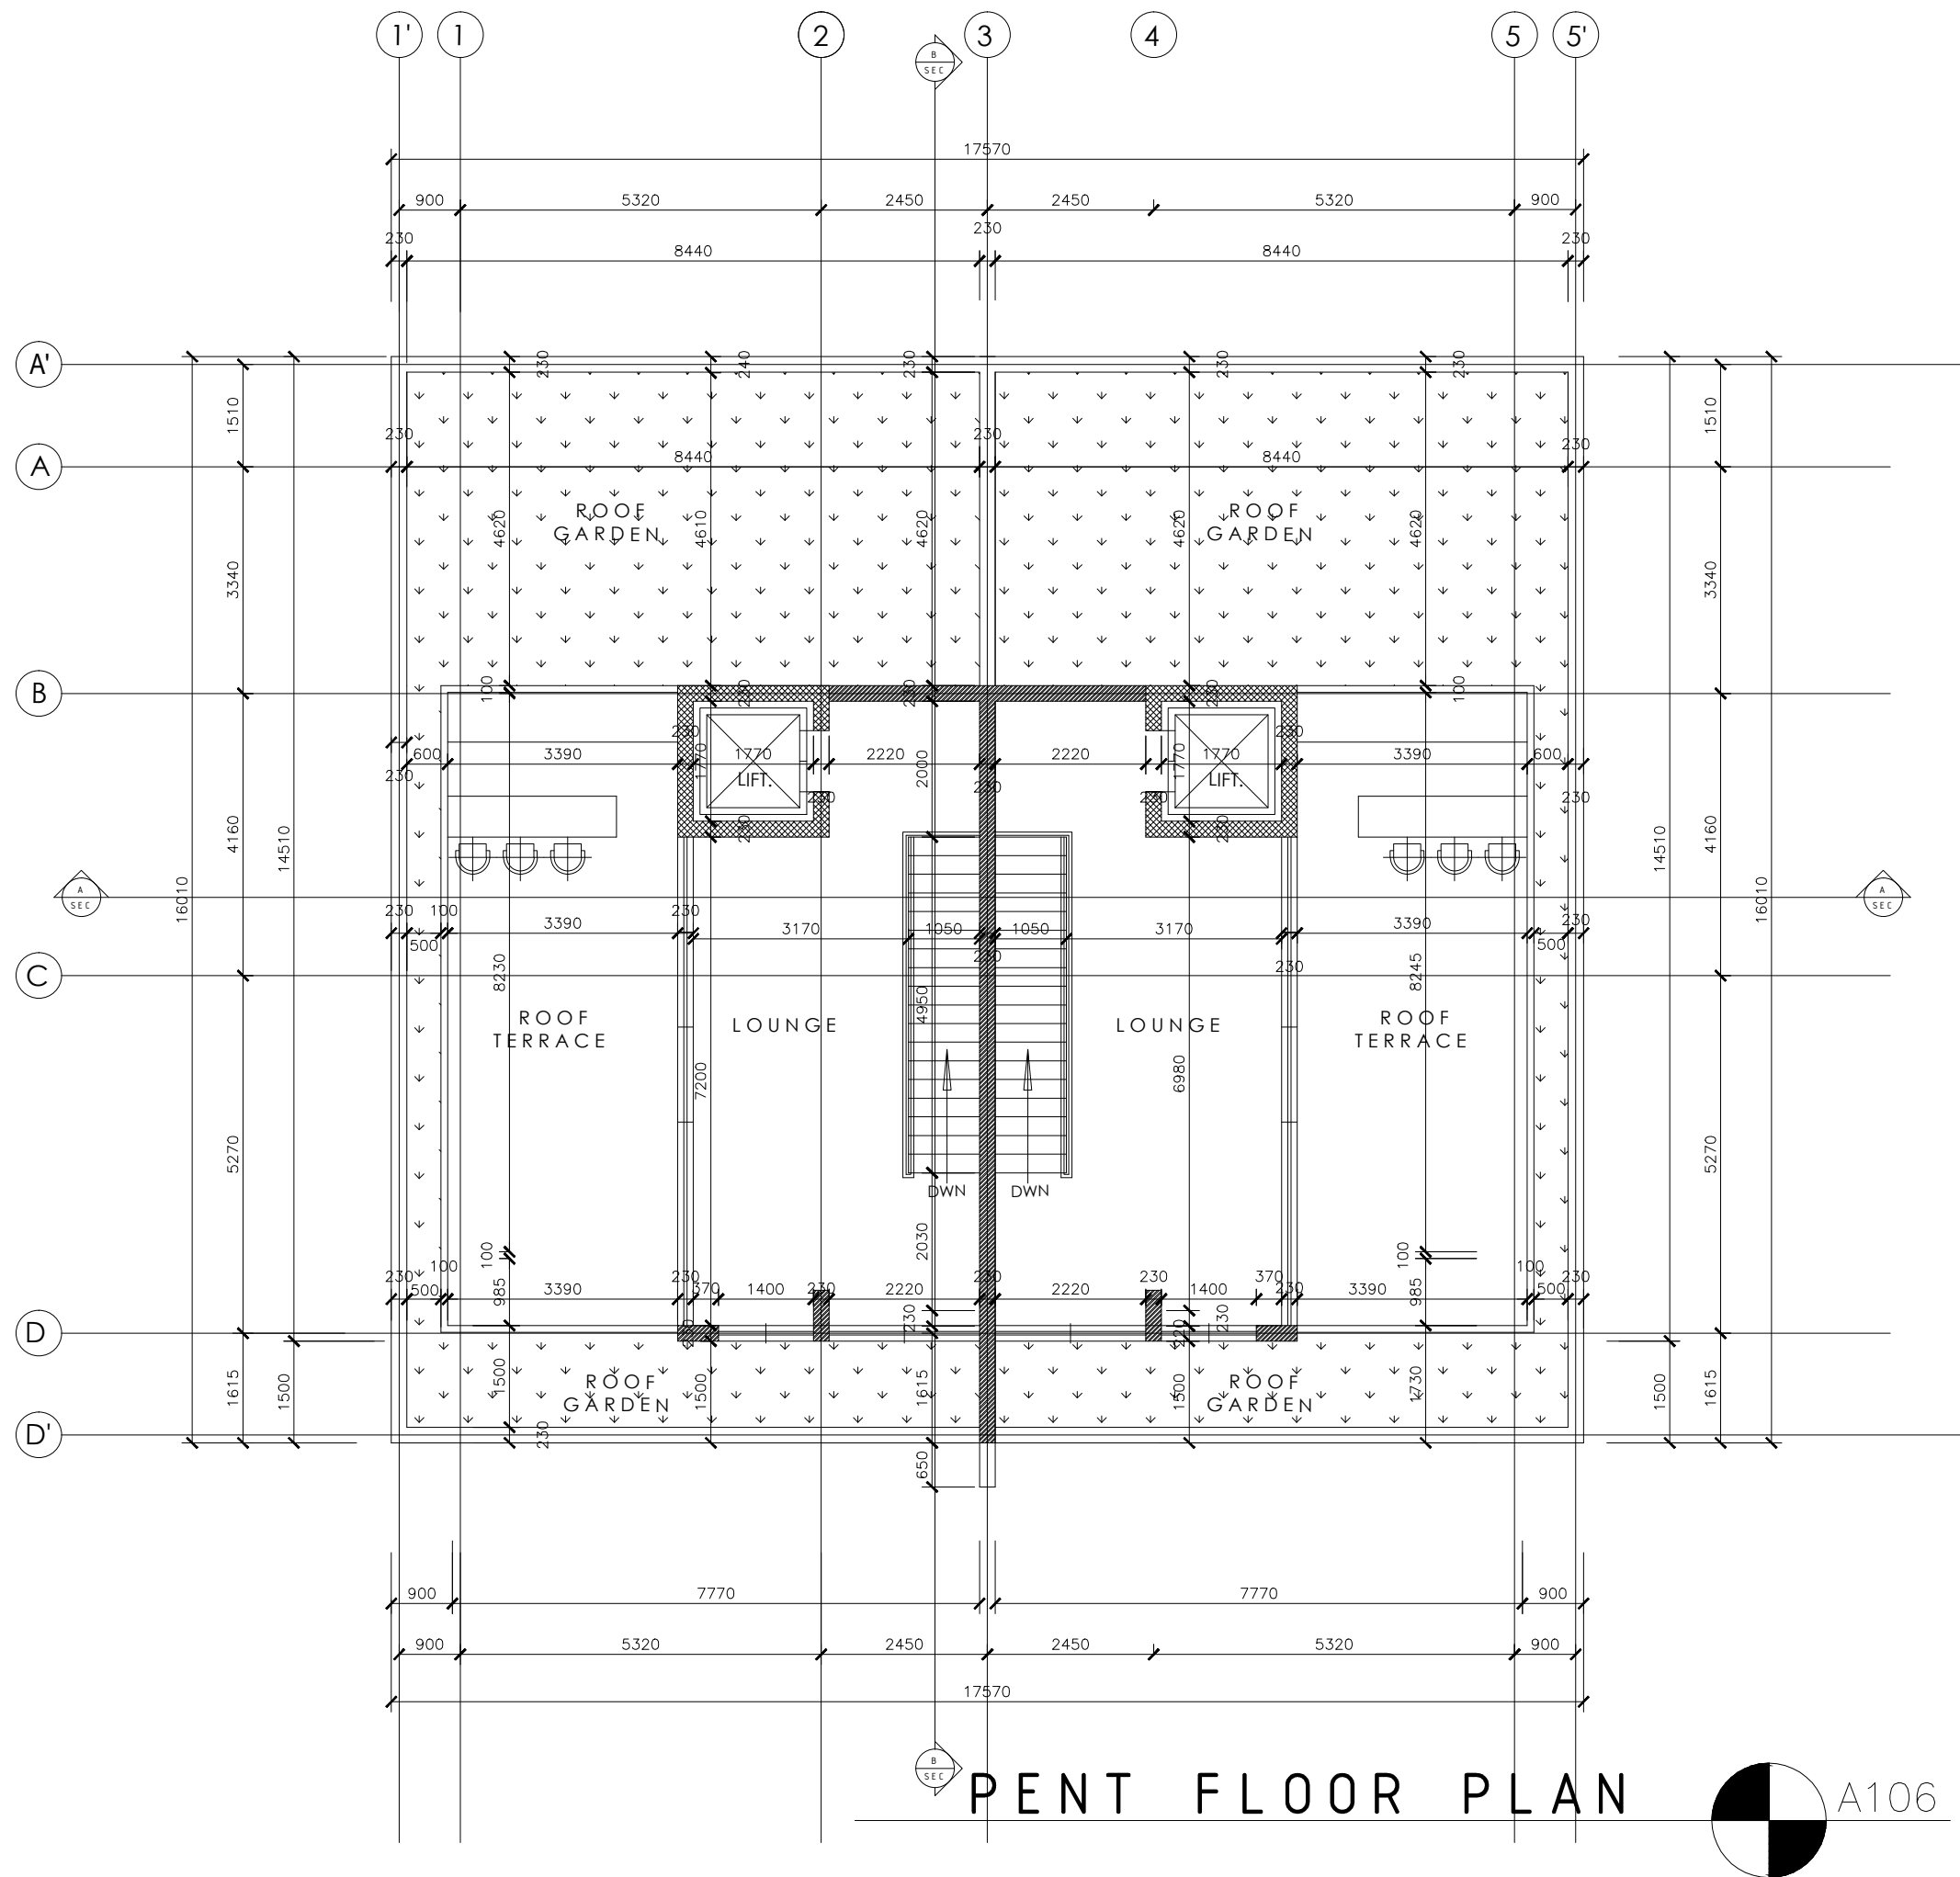

- NOTES
1. NO DIMENSION TO BE SCALED
 2. DIMENSION TO BE CHECKED ON SITE.
 3. DIMENSIONS ARE TAKEN TO CENTRE LINES, OR STRUCTURAL SURFACE AND DO NOT INCLUDE FINISHES EXCEPT WHERE OTHERWISE STATED.
 4. ARCHITECTS ARE TO BE NOTIFIED OF ANY DISCREPANCIES BETWEEN THIS DRAWING AND OTHERS INCLUDING THOSE ISSUED BY CONSULTANT AND ~~NO~~ CONTRACTORS BEFORE COMMENCING WORKS.
 5. ALL MILD STEEL MEMBERS ~~TO BE~~ UNDERCOATED.
 6. ALL TIMBER MEMBERS ~~TO BE~~ APPROPRIATELY SEASONED & TREATED.

| NO | REVISIONS | DATE |
|--------------------|-----------|------|
| | | |
| DRAWING REFERENCES | | |
| | | |



PROJECT
PROPOSED RESIDENTIAL DEVELOPMENT FOR
GREENWOOD ESTATES LIMITED
ON PLOT 15, ZONE L, BANANA ISLAND,
FORESHORE ESTATE, OFF ONIKOYI ROAD, IKOYI,
LAGOS STATE.

DRAWING PHASE
CONSTRUCTION
DOCUMENTATION

BUILDING TYPE
MAIN BUILDING
(SEMI-DETACHED DUPLEX)


DRAWING TITLE
PENT FLOOR PLAN

| STATUS | CHECKED | DATE | STATUS | CHECKED | DATE |
|-------------|---------|------|--------------|---------|------|
| PRELIMINARY | | | APPROVAL | | |
| SCHEME | | | CONSTRUCTION | X | |
| REVIEW | | | RECORDS | | |

| | | | | |
|------------------------------|--------------|----------------|------------------|-----------------|
| DESIGNED B.F | DRAWN L.F | CHECKED B.S | APPROVED B.S | DATE 05/2019 |
| PROJECT NO BAL/30/1016 | | | SCALE 1:100 | |
| DRAWING NO SH/06/GEA/A106 | | | DATE MAY 2019 | |



| | | | | |
|------------------------------|--------------|------------------|-----------------|--------------|
| DESIGNED B.F | DRAWN L.F | CHECKED B.S | APPROVED B.S | DATE 05/2 |
| PROJECT NO BAL/30/1016 | | SCALE 1:100 | | |
| DRAWING NO SH/07/GEA/A107 | | DATE MAY 2019 | | |

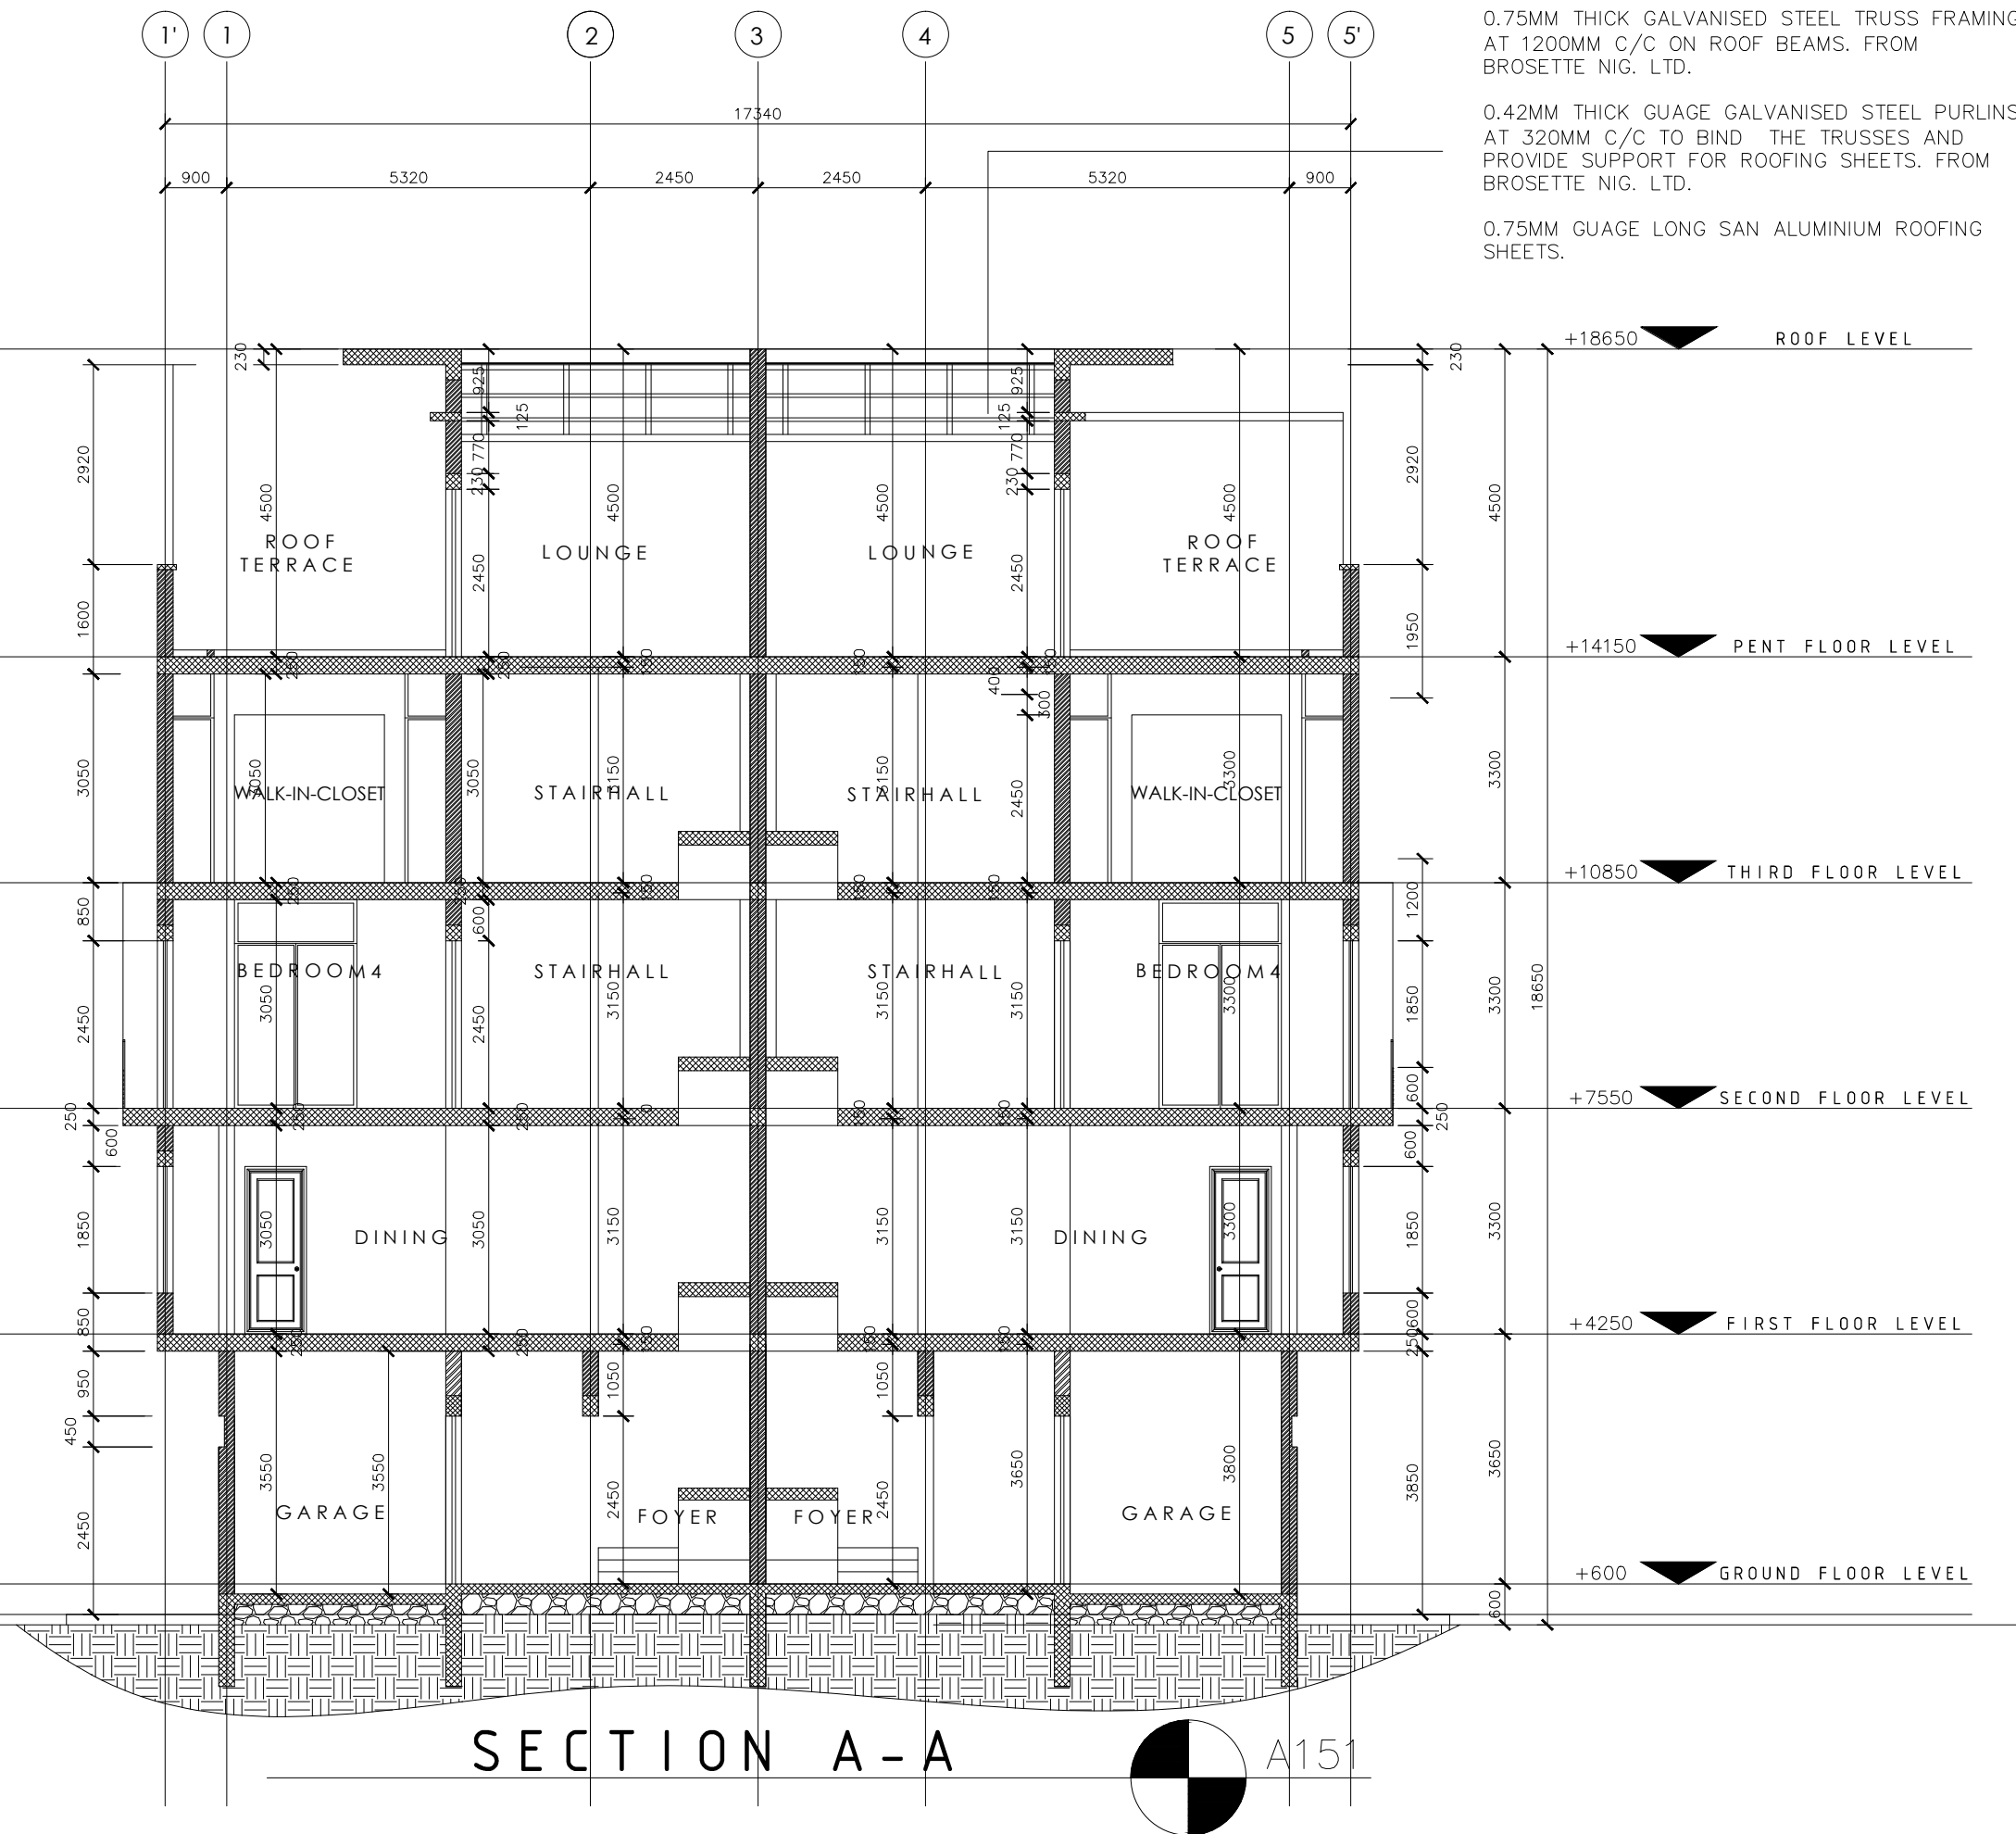

0.75MM THICK GALVANISED STEEL TRUSS FRAMING AT 1200MM C/C ON ROOF BEAMS. FROM BROSETTE NIG. LTD.

0.42MM THICK GUAGE GALVANISED STEEL PURLINS AT 320MM C/C TO BIND THE TRUSSES AND PROVIDE SUPPORT FOR ROOFING SHEETS. FROM BROSETTE NIG. LTD.

0.75MM GUAGE LONG SAN ALUMINIUM ROOFING SHEETS.

- NOTES
1. NO DIMENSION TO BE SCALED
 2. DIMENSION TO BE CHECKED ON SITE.
 3. DIMENSIONS ARE TAKEN TO CENTRE LINES, OR STRUCTURAL SURFACE AND DO NOT INCLUDE FINISHES EXCEPT WHERE OTHERWISE STATED.
 4. ARCHITECTS ARE TO BE NOTIFIED OF ANY DISCREPANCIES BETWEEN THIS DRAWING AND OTHERS INCLUDING THOSE ISSUED BY CONSULTANT AND ~~NO~~ CONTRACTORS BEFORE COMMENCING WORKS.
 5. ALL MILD STEEL MEMBERS ~~TO BE~~ UNDERCOATED.
 6. ALL TIMBER MEMBERS ~~TO BE~~ APPROPRIATELY SEASONED & TREATED.

| NO | REVISIONS | DATE |
|--------------------|-----------|------|
| | | |
| DRAWING REFERENCES | | |
| | | |

ARCHITECTS



BARON
ARCHITECTURE

PROJECT
PROPOSED RESIDENTIAL DEVELOPMENT FOR GREENWOOD ESTATES LIMITED
ON PLOT 15, ZONE L, BANANA ISLAND,
FORESHORE ESTATE, OFF ONIKOYI ROAD, IKOYI,
LAGOS STATE.


DRAWING PHASE
CONSTRUCTION
DOCUMENTATION

BUILDING TYPE
MAIN BUILDING
(SEMI-DETACHED DUPLEX)

DRAWING TITLE
SECTION A-A

| STATUS | CHECKED | DATE | STATUS | CHECKED | DATE |
|-------------|---------|------|--------------|---------|------|
| PRELIMINARY | | | APPROVAL | | |
| SCHEME | | | CONSTRUCTION | X | |
| REVIEW | | | RECORDS | | |

| | | | | |
|------------------------------|--------------|----------------|------------------|-----------------|
| DESIGNED B.F | DRAWN L.F | CHECKED B.S | APPROVED B.S | DATE 05/2019 |
| PROJECT NO BAL/30/1016 | | | SCALE 1:100 | |
| DRAWING NO SH/08/GEA/A151 | | | DATE MAY 2019 | |

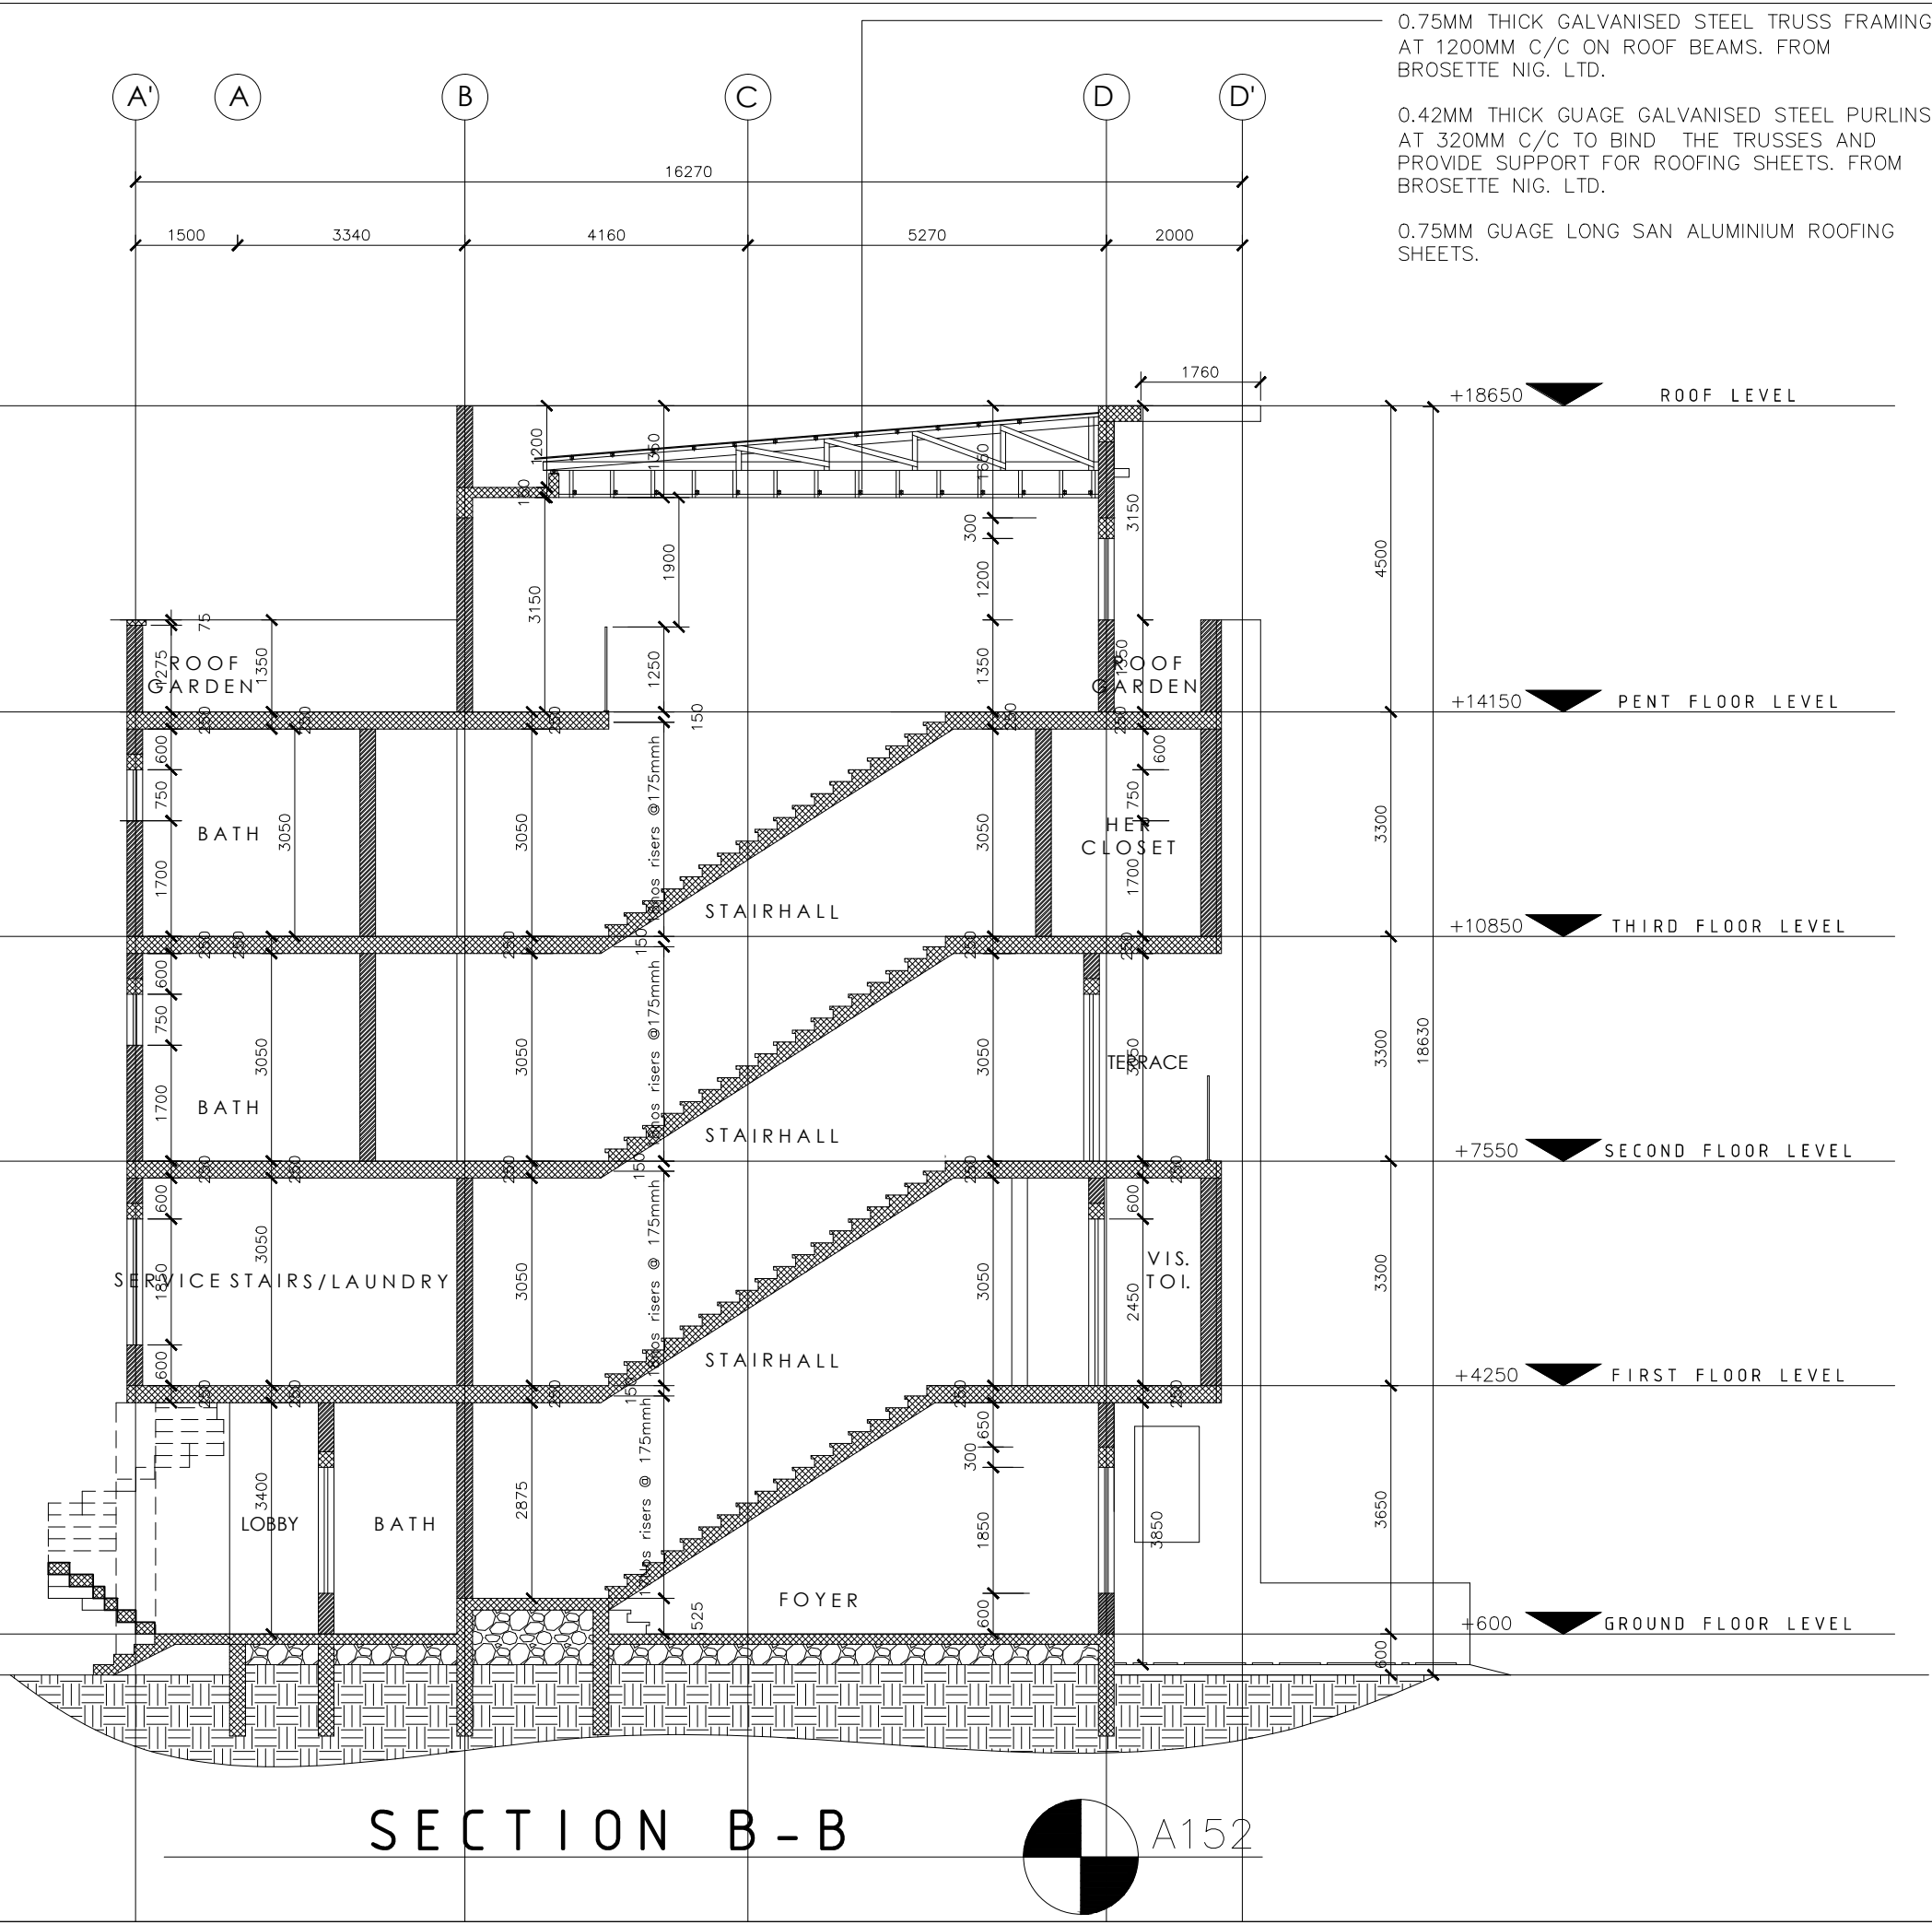

0.75MM THICK GALVANISED STEEL TRUSS FRAMING AT 1200MM C/C ON ROOF BEAMS. FROM BROSETTE NIG. LTD.

0.42MM THICK GUAGE GALVANISED STEEL PURLINS AT 320MM C/C TO BIND THE TRUSSES AND PROVIDE SUPPORT FOR ROOFING SHEETS. FROM BROSETTE NIG. LTD.

0.75MM GUAGE LONG SAN ALUMINIUM ROOFING SHEETS.

- NOTES
1. NO DIMENSION TO BE SCALED
 2. DIMENSION TO BE CHECKED ON SITE.
 3. DIMENSIONS ARE TAKEN TO CENTRE LINES, OR STRUCTURAL SURFACE AND DO NOT INCLUDE FINISHES EXCEPT WHERE OTHERWISE STATED.
 4. ARCHITECTS ARE TO BE NOTIFIED OF ANY DISCREPANCIES BETWEEN THIS DRAWING AND OTHERS INCLUDING THOSE ISSUED BY CONSULTANT AND ~~NOTING~~ CONTRACTORS BEFORE COMMENCING WORKS.
 5. ALL MILD STEEL MEMBERS ~~TO BE~~ UNDERCOATED.
 6. ALL TIMBER MEMBERS ~~TO BE~~ APPROPRIATELY SEASONED & TREATED.

| NO | REVISIONS | DATE |
|--------------------|-----------|------|
| | | |
| DRAWING REFERENCES | | |
| | | |



PROJECT
PROPOSED RESIDENTIAL DEVELOPMENT FOR GREENWOOD ESTATES LIMITED
ON PLOT 15, ZONE L, BANANA ISLAND,
FORESHORE ESTATE, OFF ONIKOYI ROAD, IKOYI,
LAGOS STATE.


DRAWING PHASE
CONSTRUCTION DOCUMENTATION

BUILDING TYPE
**MAIN BUILDING
(SEMI-DETACHED DUPLEX)**

DRAWING TITLE
SECTION B-B

| STATUS | CHECKED | DATE | STATUS | CHECKED | DATE |
|-------------|---------|------|--------------|---------|------|
| PRELIMINARY | | | APPROVAL | | |
| SCHEME | | | CONSTRUCTION | X | |
| REVIEW | | | RECORDS | | |

| | | | | |
|------------------------------|--------------|------------------|-----------------|-----------------|
| DESIGNED B.F | DRAWN L.F | CHECKED B.S | APPROVED B.S | DATE 05/2019 |
| PROJECT NO BAL/30/1016 | | SCALE 1:100 | | |
| DRAWING NO SH/09/GEA/A152 | | DATE MAY 2019 | | |

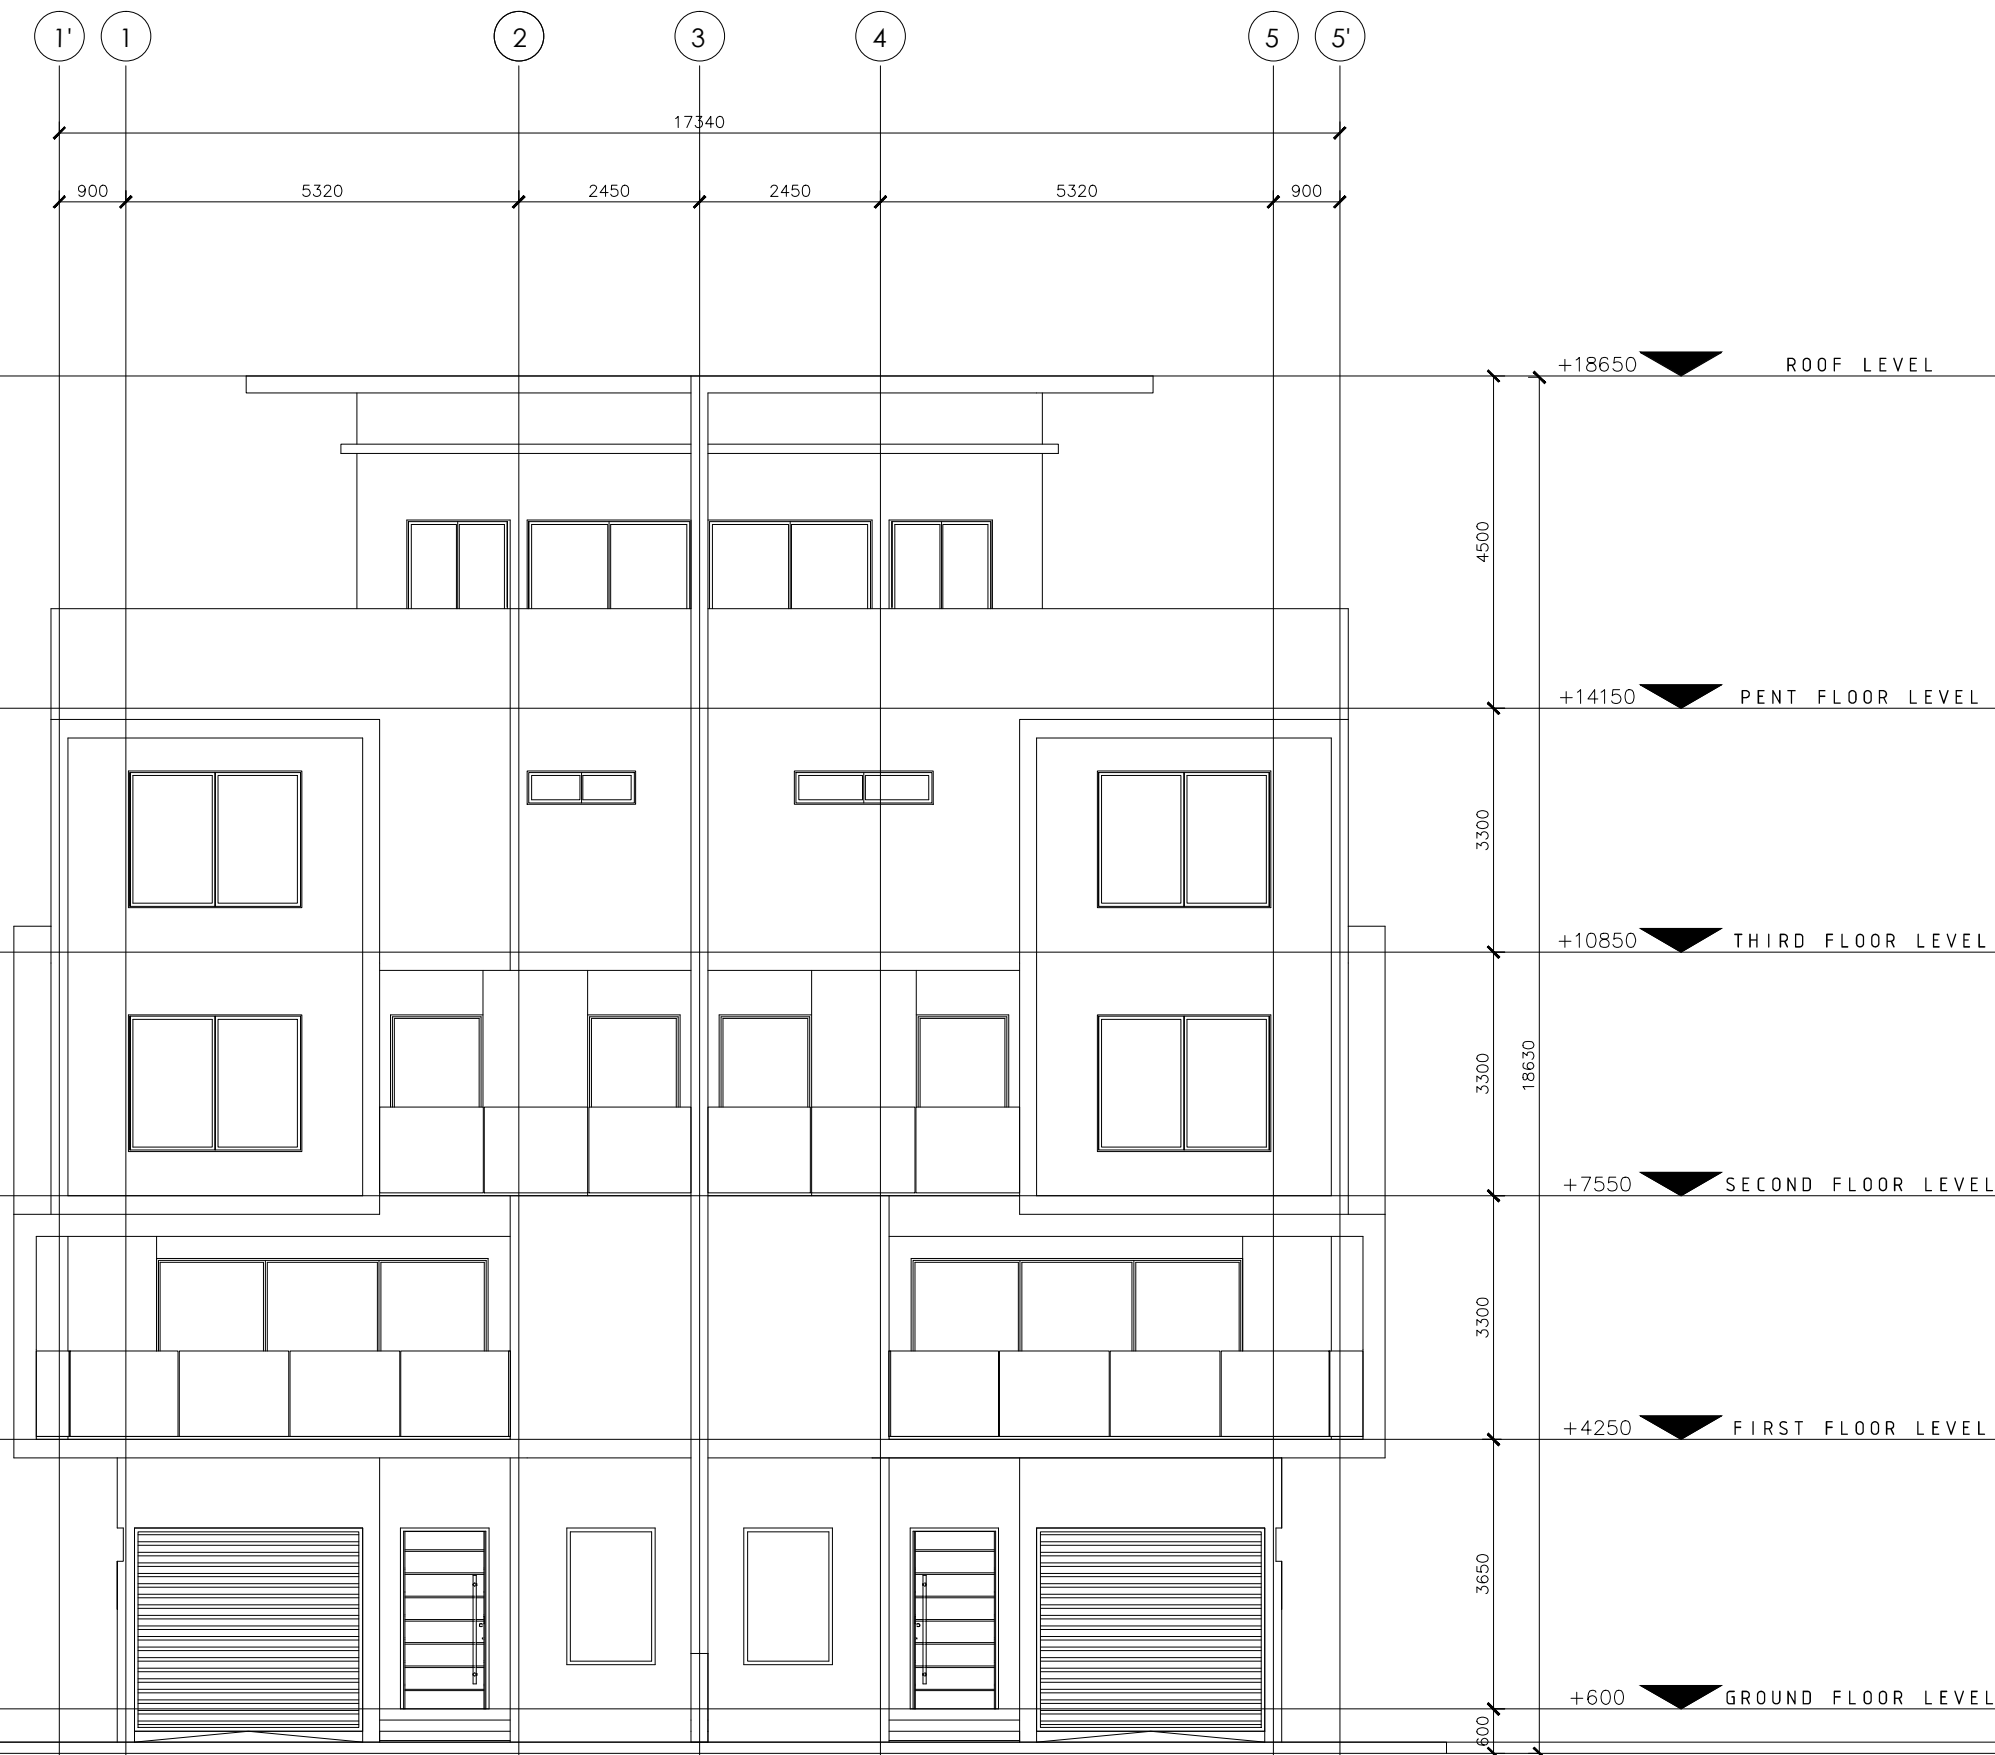

APPROACH ELEVATION

| |
|-------|
| NOTES |
|-------|

1. NO DIMENSION TO BE SCALED
2. DIMENSION TO BE CHECKED ON SITE.
3. DIMENSIONS ARE TAKEN TO CENTRE LINES,
OR STRUCTURAL SURFACE AND DO NOT INCLUDE
FINISHES EXCEPT WHERE OTHERWISE STATED.
4. ARCHITECTS ARE TO BE NOTIFIED OF ANY DISCREPANCIES
BETWEEN THIS DRAWING AND OTHERS INCLUDING THOSE
ISSUED BY CONSULTANT AND ~~NON-ENGINEERS~~ CONTRACTORS
BEFORE COMMENCING WORKS.
5. ALL MILD STEEL MEMBERS ~~TO BE~~ UNDERCATED.
6. ALL TIMBER MEMBERS ~~TO BE~~ APPROPRIATELY SEASONED & TREATED.

| | | |
|----|--------------------|------|
| NO | REVISIONS | DATE |
| | | |
| | | |
| | | |
| | DRAWING REFERENCES | |
| | | |

ARCHITECTS



PROJECT
PROPOSED RESIDENTIAL DEVELOPMENT FOR
GREENWOOD ESTATES LIMITED
ON PLOT 15, ZONE L, BANANA ISLAND,
FORESHORE ESTATE, OFF ONIKOYI ROAD, IKOYI,
LAGOS STATE.

DRAWING PHASE

CONSTRUCTION
DOCUMENTATION

BUILDING TYPE


MAIN BUILDING
(SEMI-DETACHED DUPLEX)

DRAWING TITLE

APPROACH ELEVATION

| STATUS | CHECKED | DATE | STATUS | CHECKED | DATE |
|-------------|---------|------|--------------|---------|------|
| PRELIMINARY | | | APPROVAL | | |
| SCHEME | | | CONSTRUCTION | X | |
| REVIEW | | | RECORDS | | |

| | | | | |
|------------------------------|--------------|----------------|------------------|-----------------|
| DESIGNED B.F | DRAWN L.F | CHECKED B.S | APPROVED B.S | DATE 05/2019 |
| PROJECT NO BAL/30/1016 | | | SCALE 1:100 | |
| DRAWING NO SH/10/GEA/A181 | | | DATE MAY 2019 | |

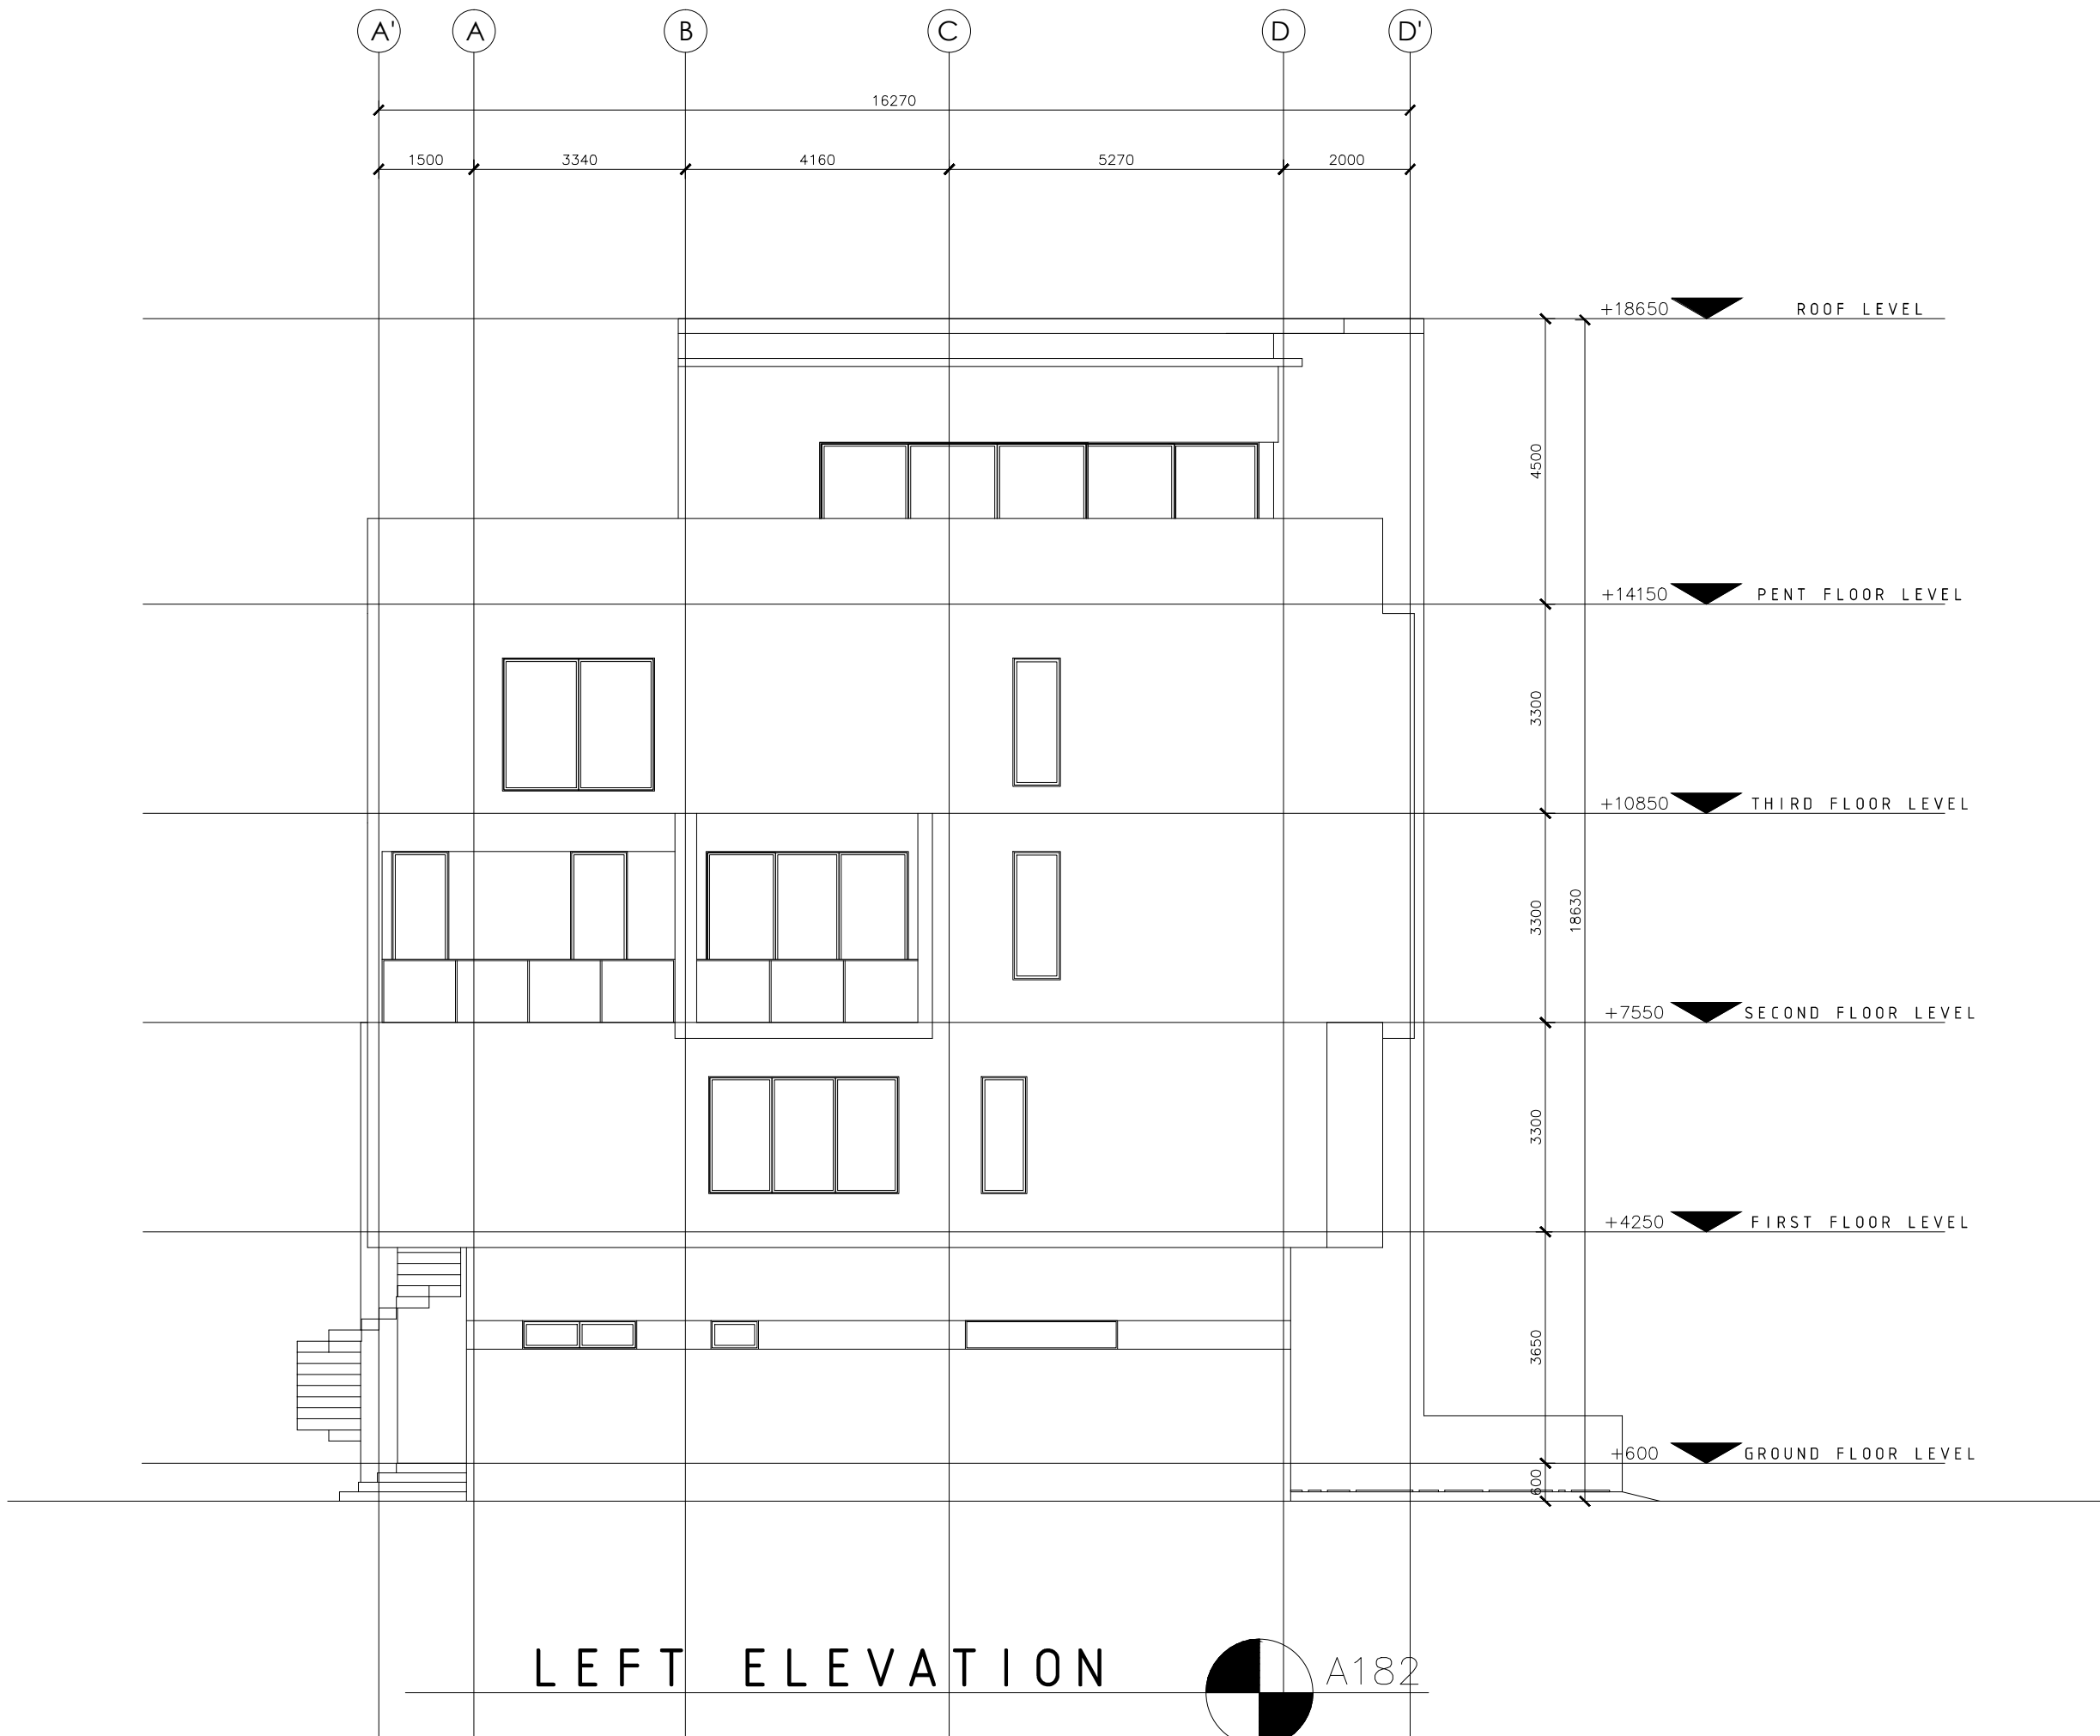

NOTES

1. NO DIMENSION TO BE SCALED

2. DIMENSION TO BE CHECKED ON SITE.

3. DIMENSIONS ARE TAKEN TO CENTRE LINES, OR STRUCTURAL SURFACE AND DO NOT INCLUDE FINISHES EXCEPT WHERE OTHERWISE STATED.

4. ARCHITECTS ARE TO BE NOTIFIED OF ANY DISCREPANCIES BETWEEN THIS DRAWING AND OTHERS INCLUDING THOSE ISSUED BY CONSULTANT AND ~~NO~~ CONTRACTORS BEFORE COMMENCING WORKS.

5. ALL MILD STEEL MEMBERS ~~SHD~~ BE UNDERCOATED.

6. ALL TIMBER MEMBERS ~~SHD~~ BE APPROPRIATELY SEASONED & TREATED.

| NO | REVISIONS | DATE |
|----|-----------|------|
| | | |
| | | |
| | | |
| | | |

DRAWING REFERENCES

ARCHITECTS



BARON
ARCHITECTURE

PROJECT

PROPOSED RESIDENTIAL DEVELOPMENT FOR GREENWOOD ESTATES LIMITED ON PLOT 15, ZONE L, BANANA ISLAND, FORESHORE ESTATE, OFF ONIKOYI ROAD, IKOYI, LAGOS STATE.

DRAWING PHASE

CONSTRUCTION DOCUMENTATION

BUILDING TYPE


MAIN BUILDING (SEMI-DETACHED DUPLEX)

DRAWING TITLE

LEFT ELEVATION

| STATUS | CHECKED | DATE | STATUS | CHECKED | DATE |
|-------------|---------|------|--------------|---------|------|
| PRELIMINARY | | | APPROVAL | | |
| SCHEME | | | CONSTRUCTION | X | |
| REVIEW | | | RECORDS | | |

| DESIGNED | DRAWN | CHECKED | APPROVED | DATE |
|------------------------------|------------------|---------|----------|---------|
| B.F | L.F | B.S | B.S | |
| PROJECT NO BAL/30/1016 | SCALE 1:100 | | | 05/2019 |
| DRAWING NO SH/11/GEA/A182 | DATE MAY 2019 | | | |

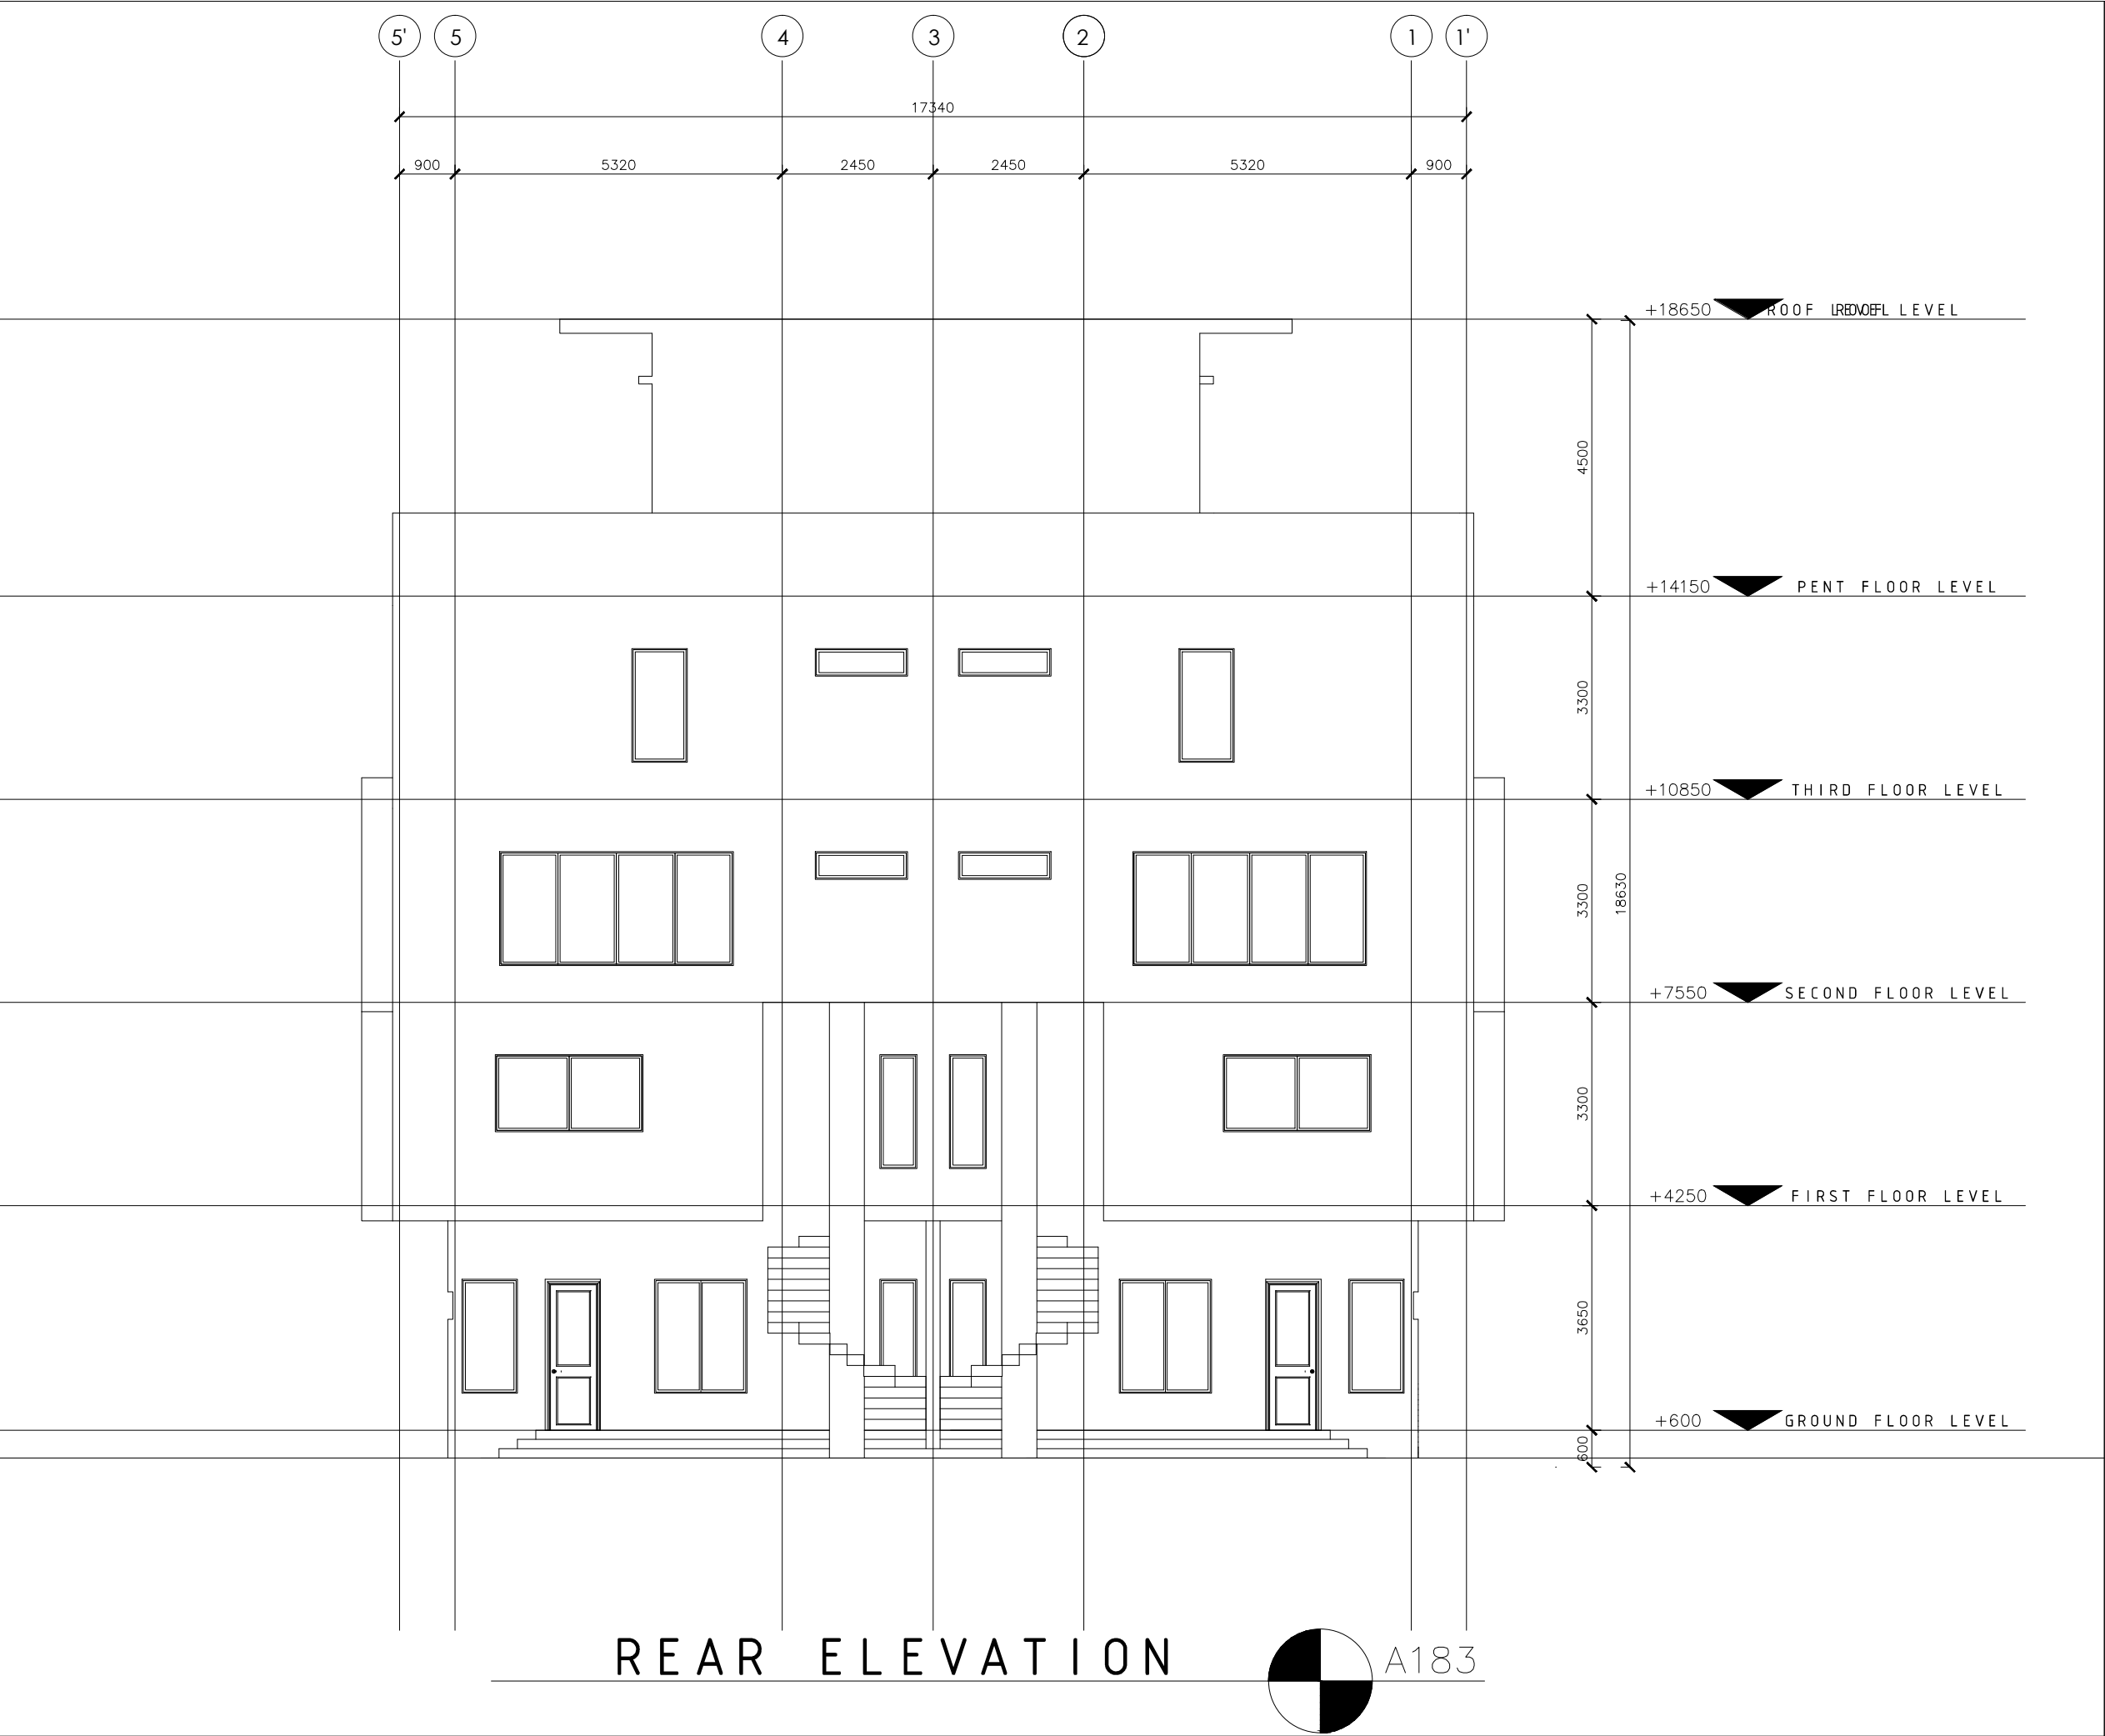

NOTES

- NO DIMENSION TO BE SCALED
- DIMENSION TO BE CHECKED ON SITE.
- DIMENSIONS ARE TAKEN TO CENTRE LINES, OR STRUCTURAL SURFACE AND DO NOT INCLUDE FINISHES EXCEPT WHERE OTHERWISE STATED.
- ARCHITECTS ARE TO BE NOTIFIED OF ANY DISCREPANCIES BETWEEN THIS DRAWING AND OTHERS INCLUDING THOSE ISSUED BY CONSULTANT AND ~~NO~~ CONTRACTORS BEFORE COMMENCING WORKS.
- ALL MILD STEEL MEMBERS ~~TO BE~~ CODE UNDERCOATED.
- ALL TIMBER MEMBERS ~~TO BE~~ APPROPRIATELY SEASONED & TREATED.

| NO | REVISIONS | DATE |
|----|-----------|------|
| | | |
| | | |
| | | |
| | | |

DRAWING REFERENCES

| | |
|--|--|
| | |
|--|--|

ARCHITECTS



BARON
ARCHITECTURE

PROJECT
PROPOSED RESIDENTIAL DEVELOPMENT FOR
GREENWOOD ESTATES LIMITED
ON PLOT 15, ZONE L, BANANA ISLAND,
FORESHORE ESTATE, OFF ONIKOYI ROAD, IKOYI,
LAGOS STATE.

DRAWING PHASE

CONSTRUCTION
DOCUMENTATION

BUILDING TYPE


MAIN BUILDING
(SEMI-DETACHED DUPLEX)

DRAWING TITLE

REAR ELEVATION

| STATUS | CHECKED | DATE | STATUS | CHECKED | DATE |
|-------------|---------|------|--------------|---------|------|
| PRELIMINARY | | | APPROVAL | | |
| SCHEME | | | CONSTRUCTION | X | |
| REVIEW | | | RECORDS | | |

| DESIGNED B.F | DRAWN L.F | CHECKED B.S | APPROVED B.S | DATE 05/2019 |
|------------------------------|------------------|----------------|-----------------|-----------------|
| PROJECT NO BAL/30/1016 | SCALE 1:100 | | | |
| DRAWING NO SH/12/GEA/A184 | DATE MAY 2019 | | | |

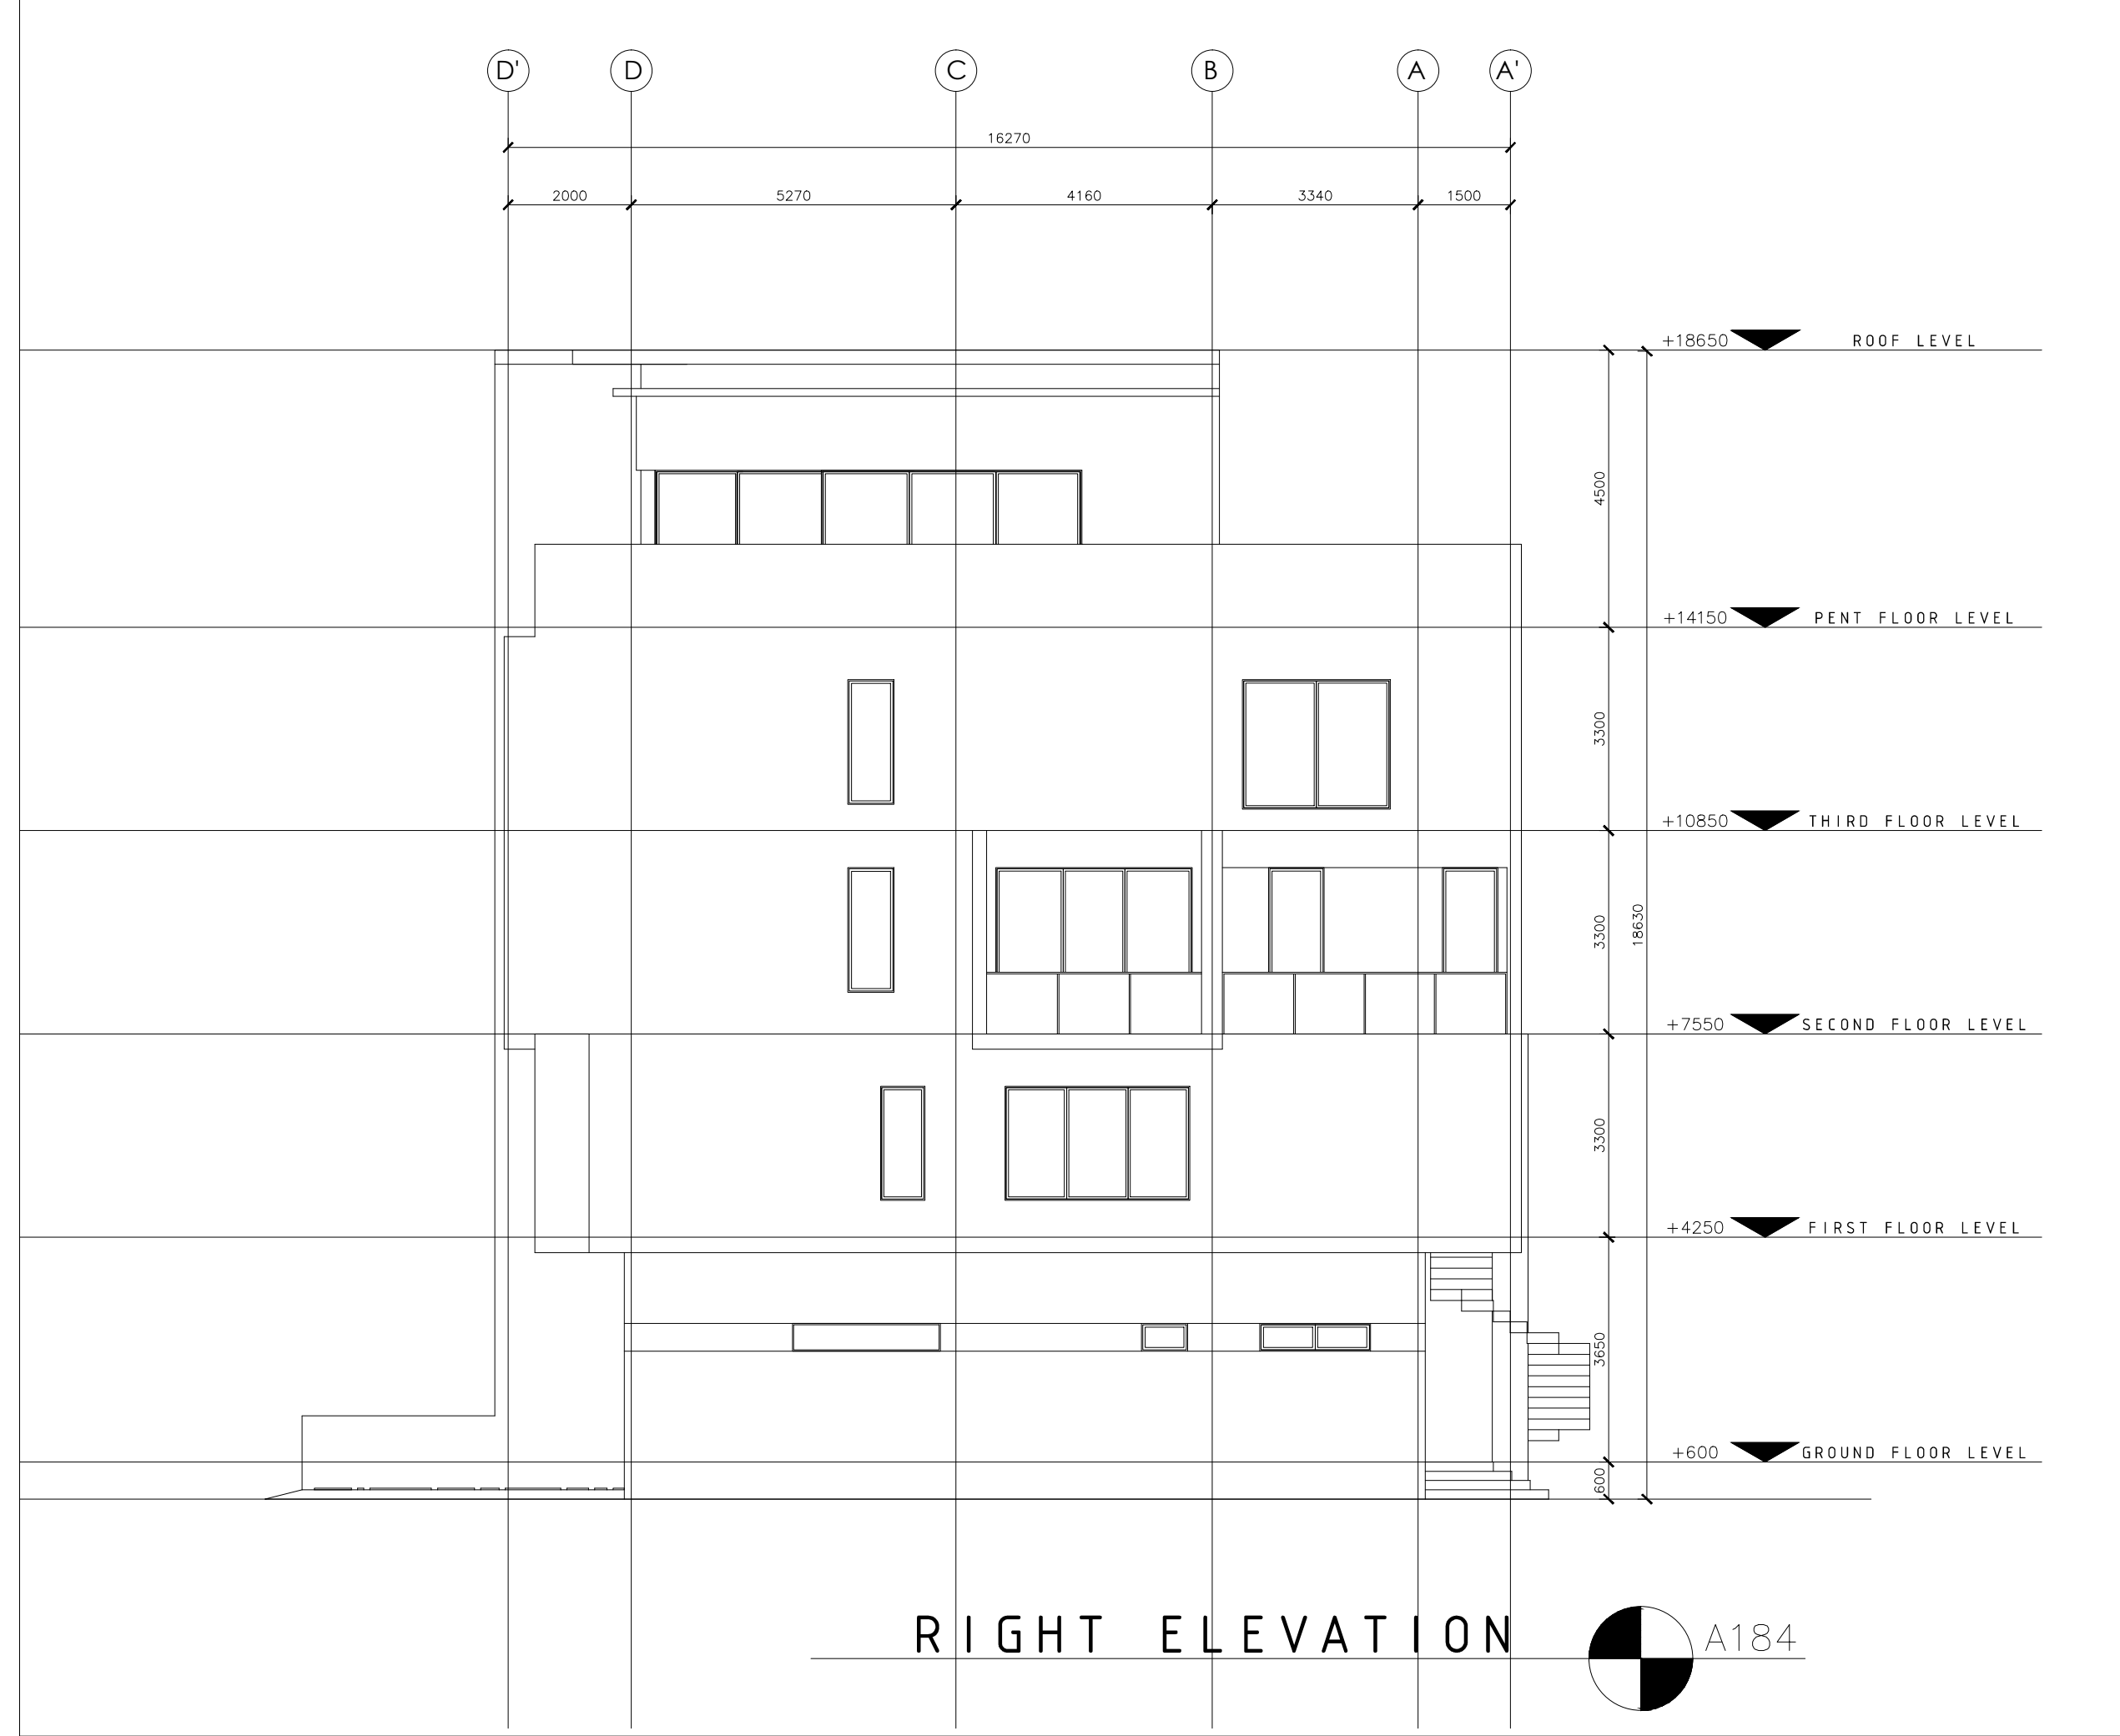

- NOTES
1. NO DIMENSION TO BE SCALED
 2. DIMENSION TO BE CHECKED ON SITE.
 3. DIMENSIONS ARE TAKEN TO CENTRE LINES, OR STRUCTURAL SURFACE AND DO NOT INCLUDE FINISHES EXCEPT WHERE OTHERWISE STATED.
 4. ARCHITECTS ARE TO BE NOTIFIED OF ANY DISCREPANCIES BETWEEN THIS DRAWING AND OTHERS INCLUDING THOSE ISSUED BY CONSULTANT AND ~~NO~~ CONTRACTORS BEFORE COMMENCING WORKS.
 5. ALL MILD STEEL MEMBERS ~~TO BE~~ UNDERCOATED.
 6. ALL TIMBER MEMBERS ~~TO BE~~ APPROPRIATELY SEASONED & TREATED.

| NO | REVISIONS | DATE |
|--------------------|-----------|------|
| | | |
| DRAWING REFERENCES | | |
| | | |

ARCHITECTS



BARON
ARCHITECTURE

PROJECT
PROPOSED RESIDENTIAL DEVELOPMENT FOR
GREENWOOD ESTATES LIMITED
ON PLOT 15, ZONE L, BANANA ISLAND,
FORESHORE ESTATE, OFF ONIKOYI ROAD, IKOYI,
LAGOS STATE.

DRAWING PHASE
CONSTRUCTION
DOCUMENTATION

BUILDING TYPE
MAIN BUILDING
(SEMI-DETACHED DUPLEX)

DRAWING TITLE
RIGHT ELEVATION

| STATUS | CHECKED | DATE | STATUS | CHECKED | DATE |
|-------------|---------|------|--------------|---------|------|
| PRELIMINARY | | | APPROVAL | | |
| SCHEME | | | CONSTRUCTION | X | |
| REVIEW | | | RECORDS | | |

| | | | | |
|------------------------------|--------------|----------------|------------------|-----------------|
| DESIGNED B.F | DRAWN L.F | CHECKED B.S | APPROVED B.S | DATE 05/2019 |
| PROJECT NO BAL/30/1016 | | | SCALE 1:100 | |
| DRAWING NO SH/13/GEA/A183 | | | DATE MAY 2019 | |